



Path: \\mspe-gis-file\GISProj\MinPower\10348886_NRP\7_2_WIP\map_docs\PRO_projects\NRP_StratCom\NRP_EEA_EA_Routes_in_NRPformat.aprx

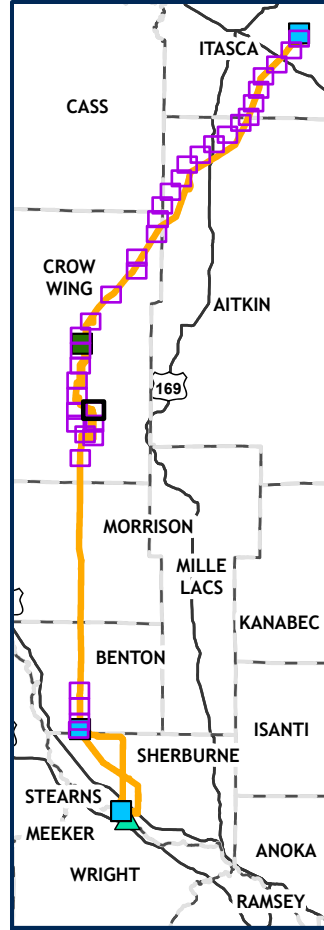

Northland Reliability Project

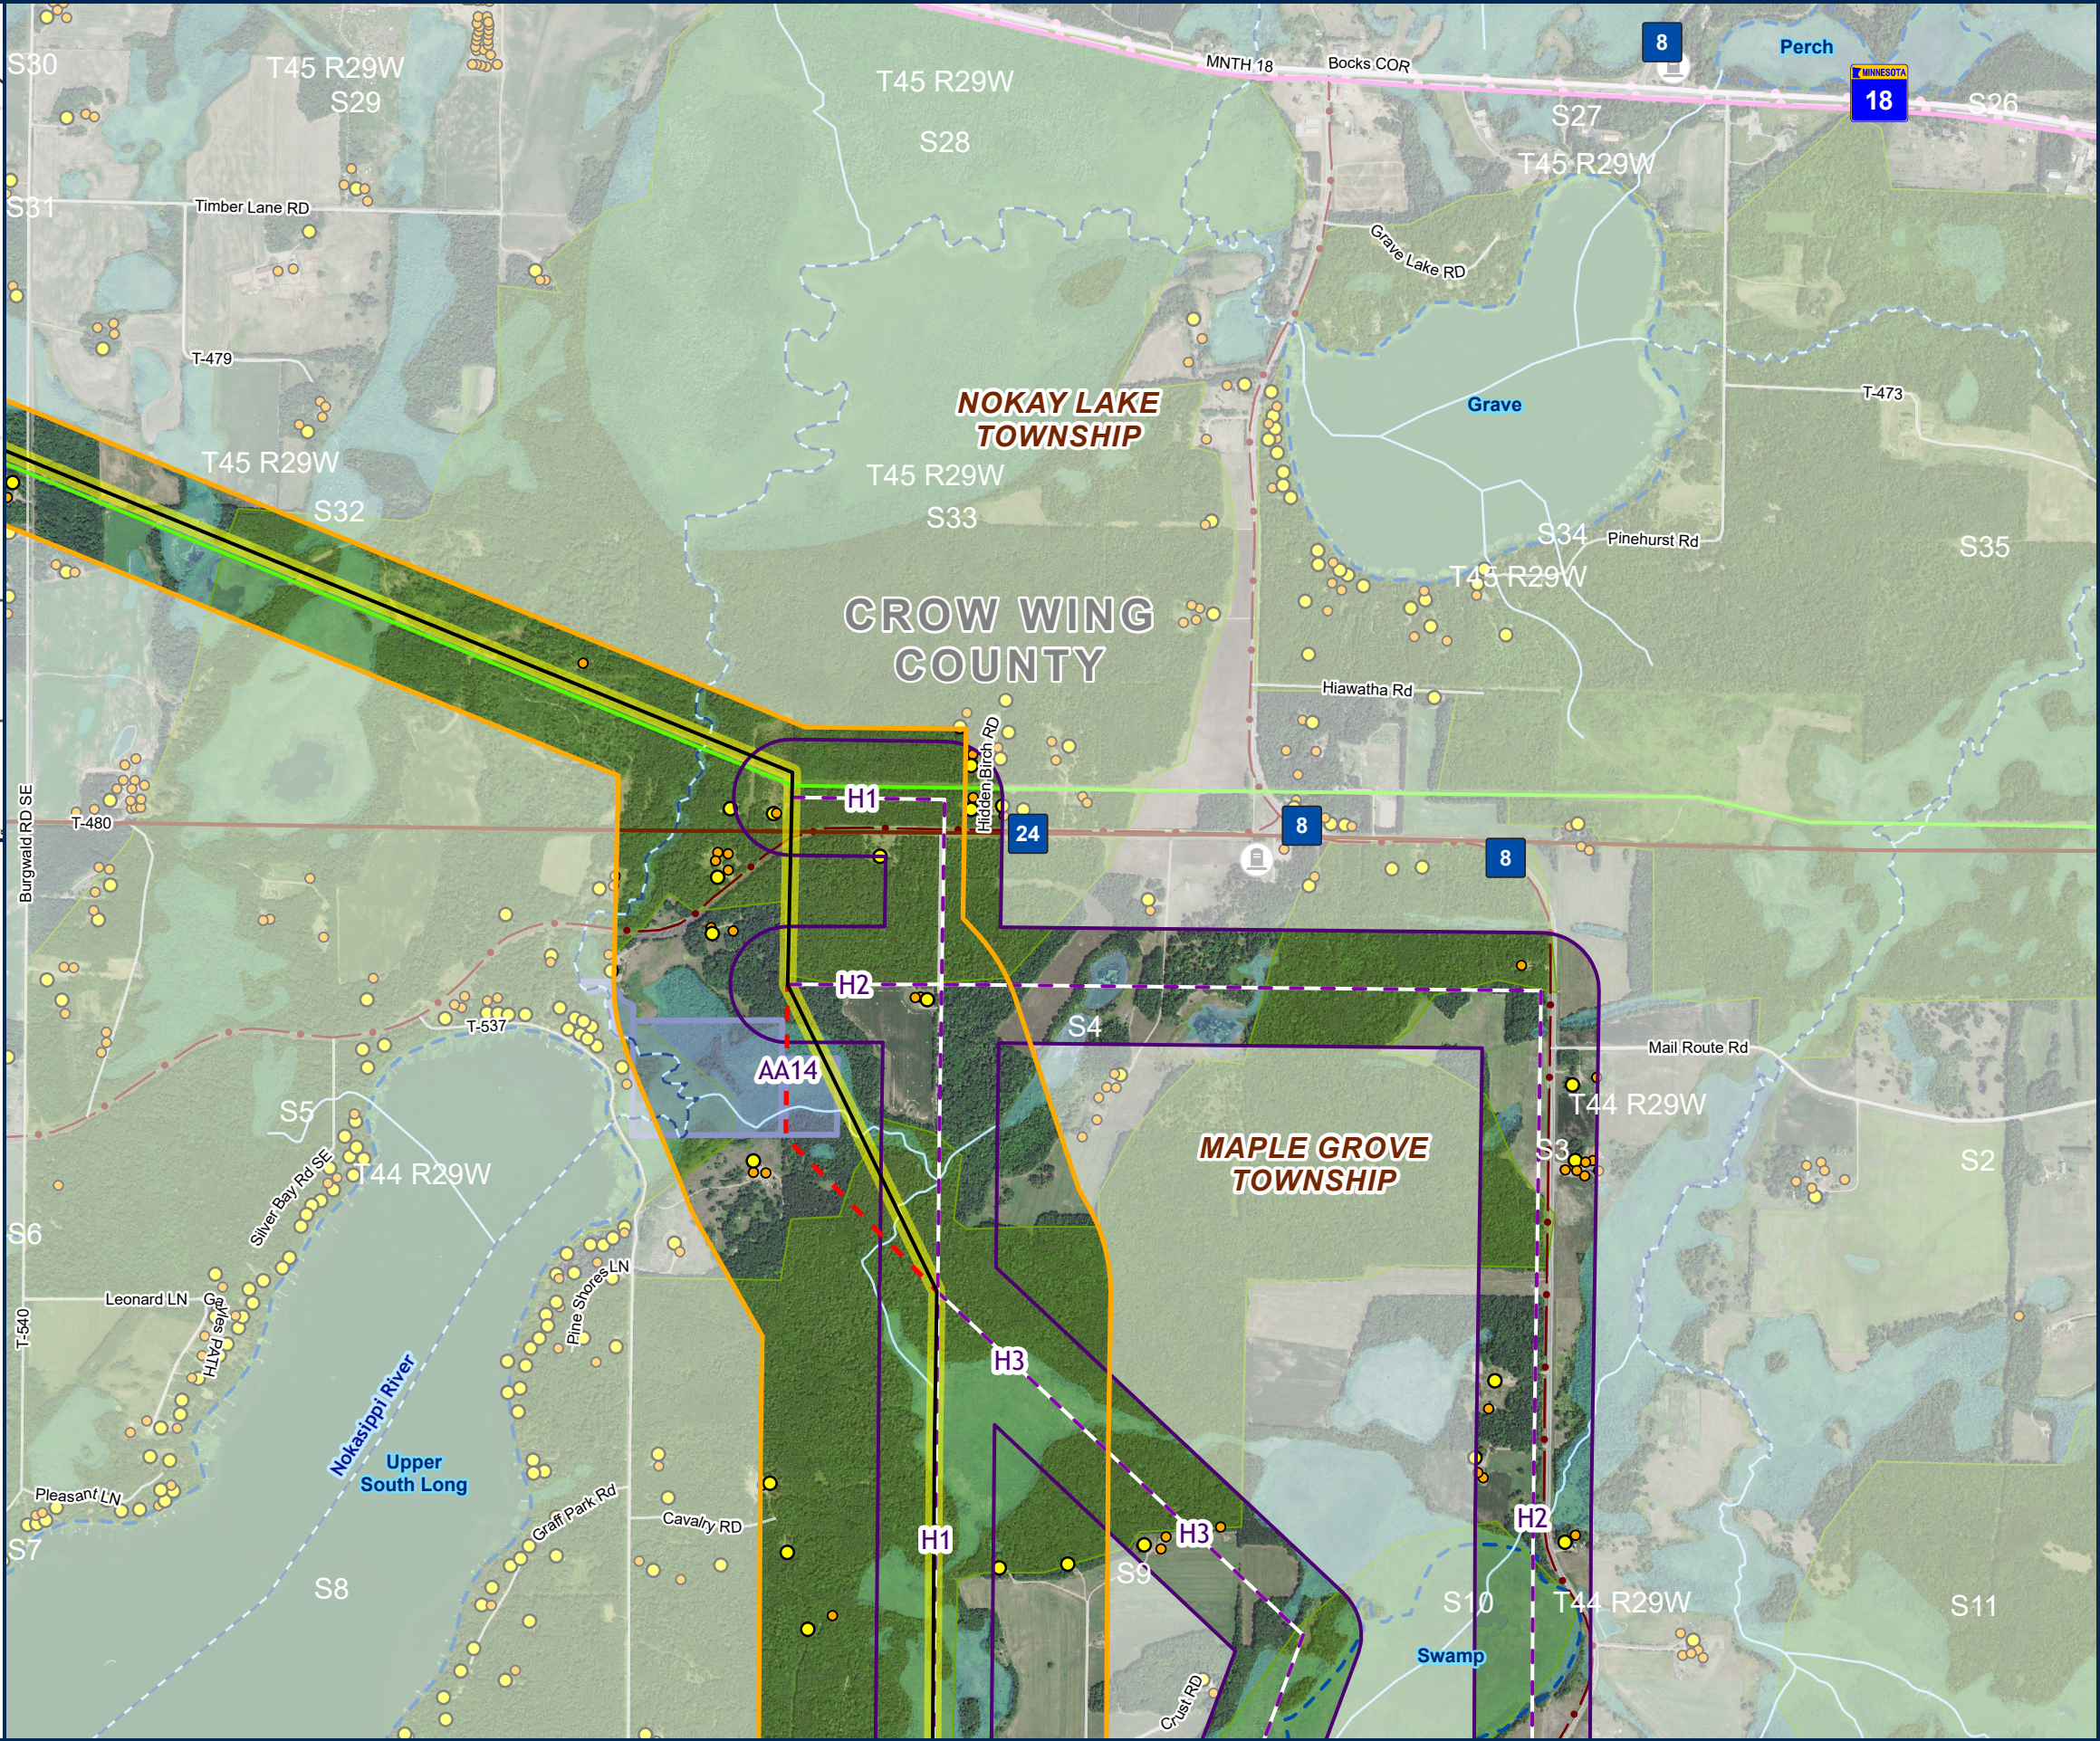

**DETAILED MAP
ROUTE AND ALIGNMENT
ALTERNATIVES**
PAGE: BB
(28 OF 37)

- PROPOSED ROUTE
- PROPOSED ALIGNMENT
- PROPOSED RIGHT OF WAY
- ALIGNMENT ALTERNATIVE
- ROUTE ALTERNATIVE
- ROUTE ALTERNATIVE WIDTH
- EXISTING TRANSMISSION
- 69 KV
- 115 KV
- RESIDENTIAL STRUCTURE
- NON-RESIDENTIAL STRUCTURE
- GRAVEL PIT
- CEMETERY
- ROAD
- COUNTY BOUNDARY
- TOWNSHIP BOUNDARY
- SNOWMOBILE TRAILS
- STATE PARK TRAILS
- AQUATIC MANAGEMENT AREA
- MN WETLAND
- PUBLIC WATER BASIN
- PUBLIC WATER WATERCOURSE
- DNR STREAM/RIVER
- MBS SITE MODERATE

