
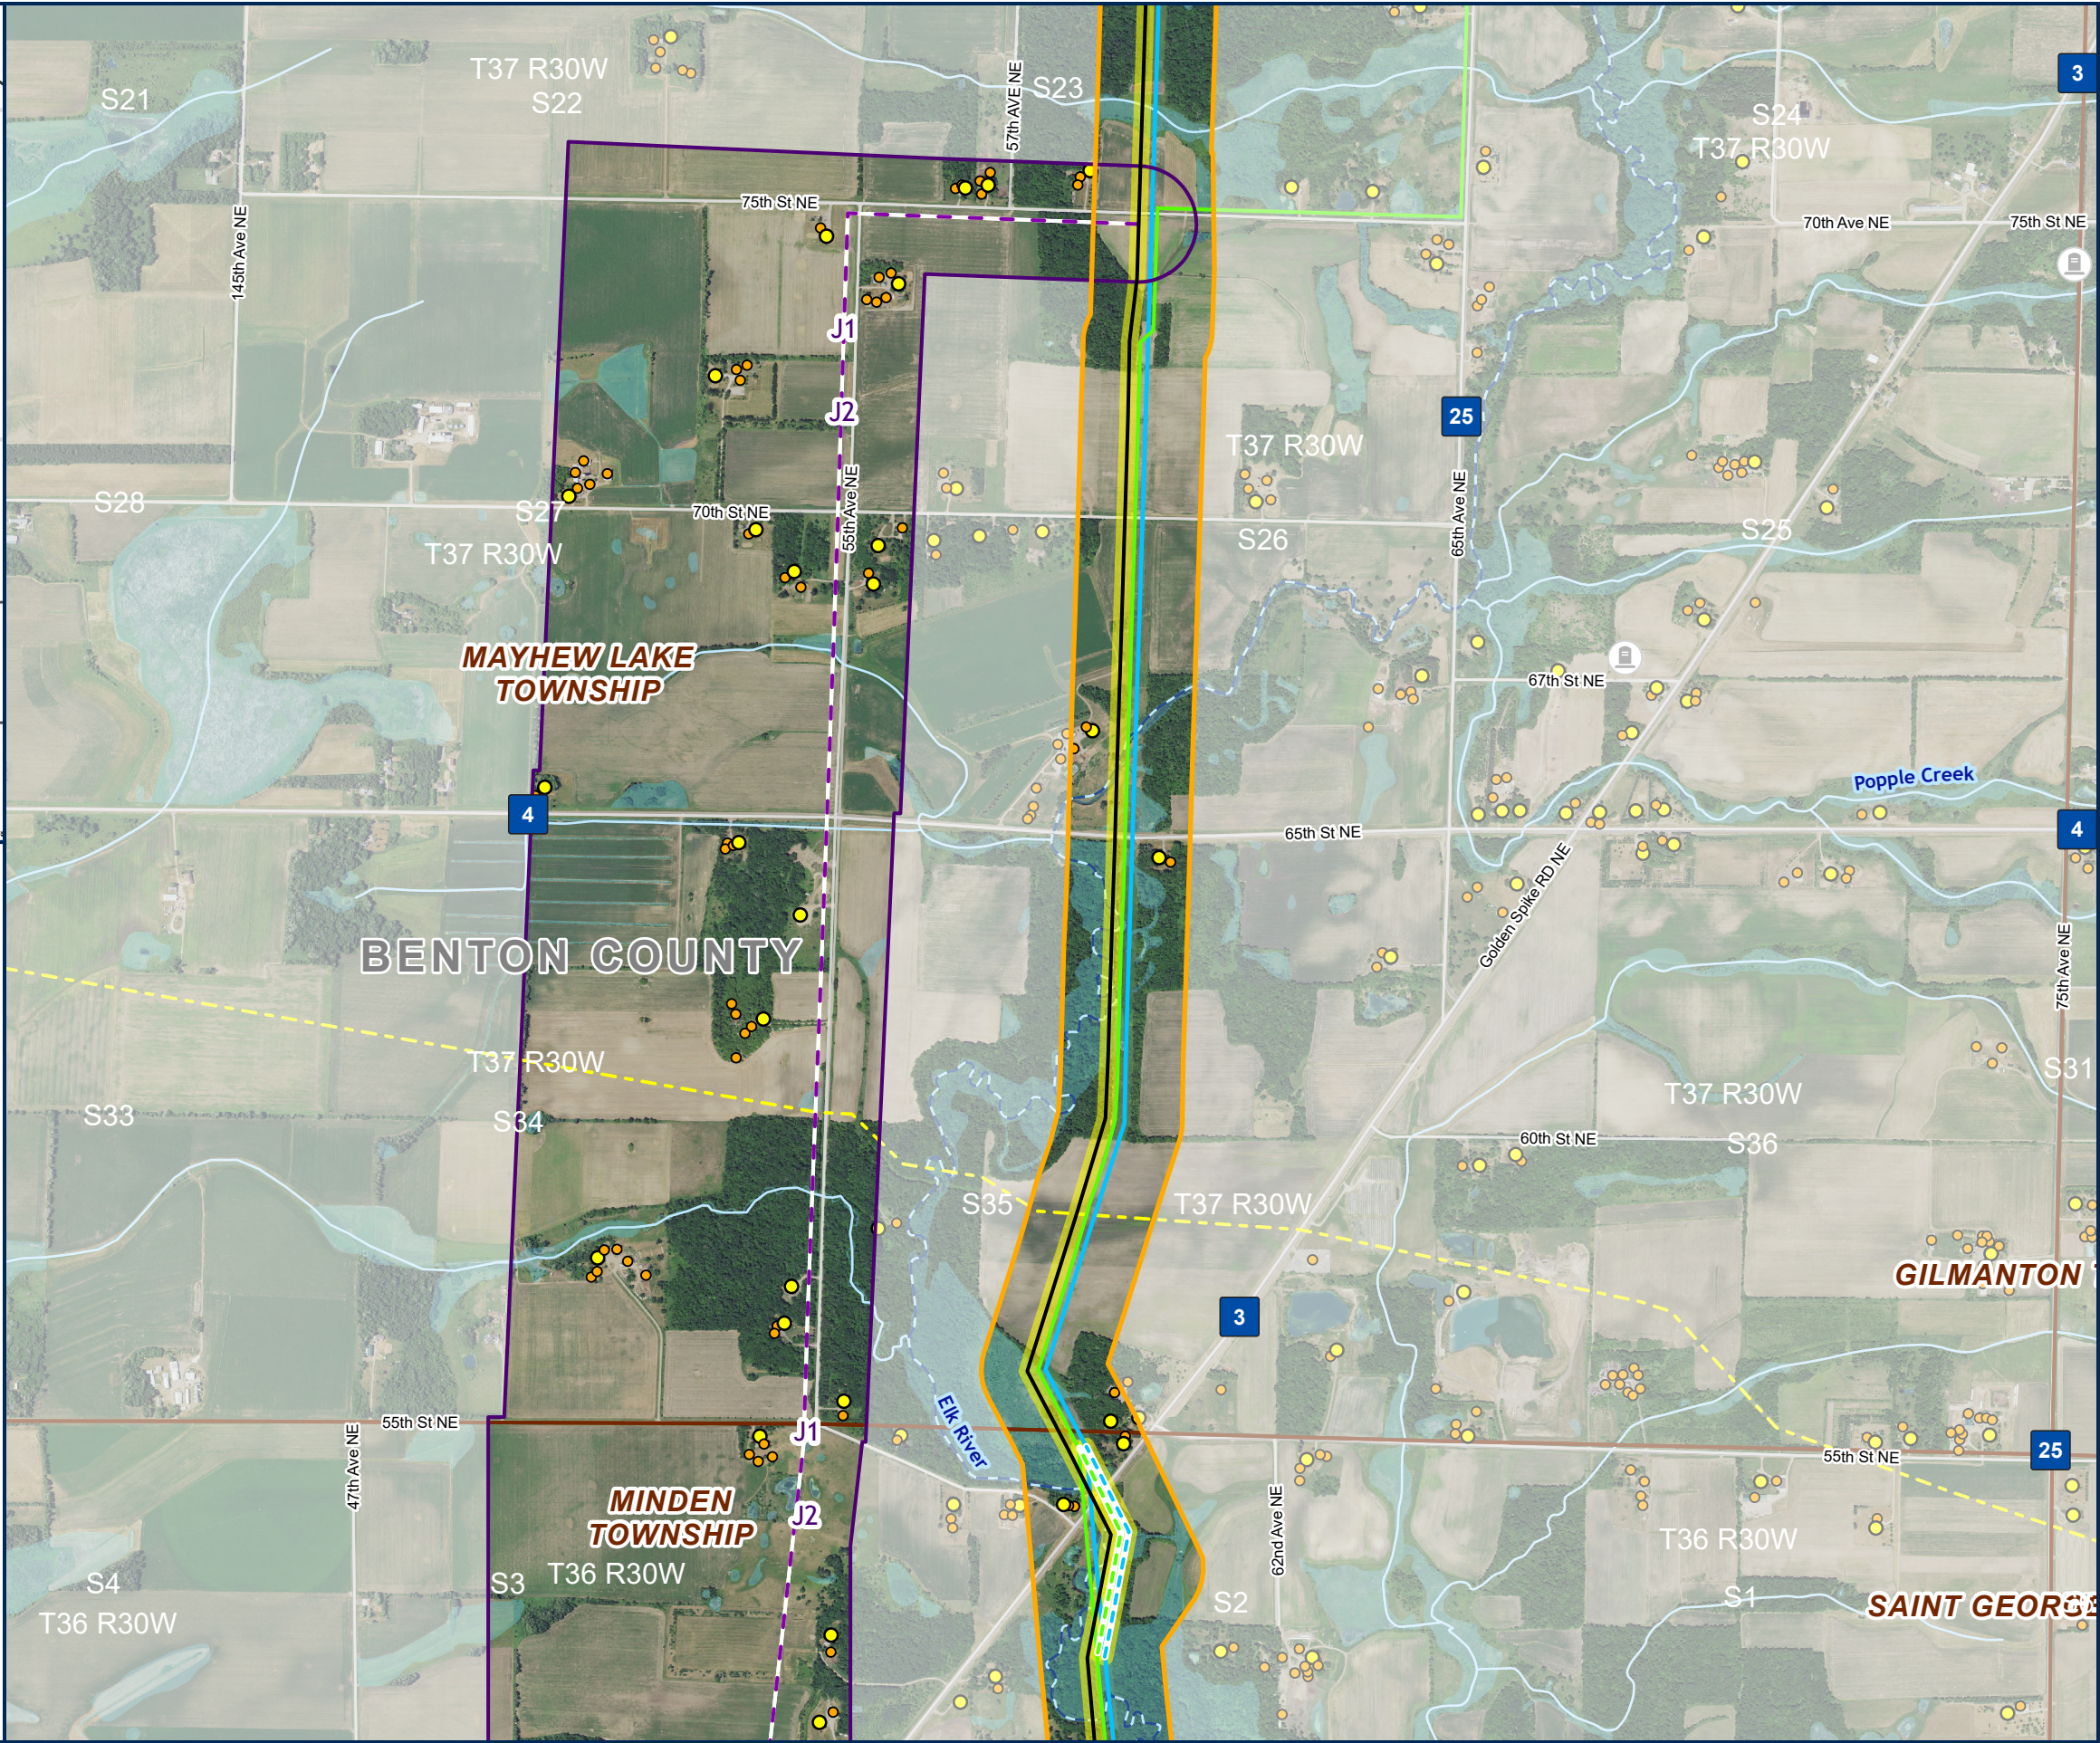


Path: \\mspe-gis-file\GISProj\MinPower\10348886_NRP\7.2_WIP\map_docs\PRO_projects\NRP_StratCom\NRP_EERA_EA_Routes_in_NRPformat.aprx

Northland Reliability Project

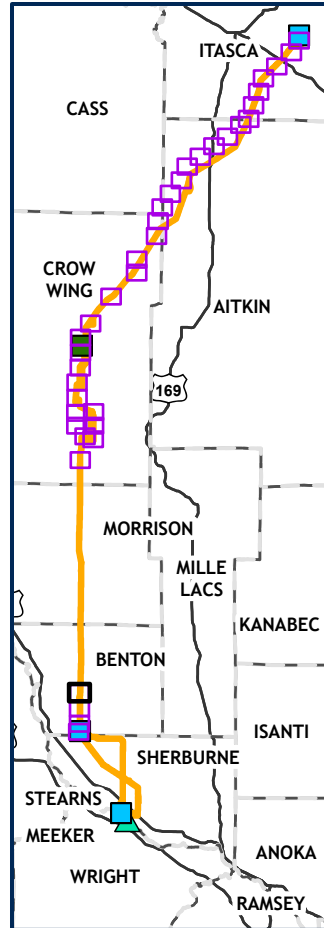

DETAILED MAP ROUTE AND ALIGNMENT ALTERNATIVES PAGE: HH (34 OF 37)

- PROPOSED ROUTE
- PROPOSED ALIGNMENT
- SHIFT 230KV CENTERLINE
- SHIFT 69KV CENTERLINE
- PROPOSED RIGHT OF WAY
- ALIGNMENT ALTERNATIVE
- ROUTE ALTERNATIVE
- ROUTE ALTERNATIVE WIDTH
- EXISTING TRANSMISSION 69 KV
- EXISTING TRANSMISSION 230 KV
- RESIDENTIAL STRUCTURE
- NON-RESIDENTIAL STRUCTURE
- GRAVEL PIT
- CEMETERY
- PIPELINE
- ROAD
- COUNTY BOUNDARY
- TOWNSHIP BOUNDARY
- MN WETLAND
- PUBLIC WATER
- WATERCOURSE
- DNR STREAM/RIVER

