
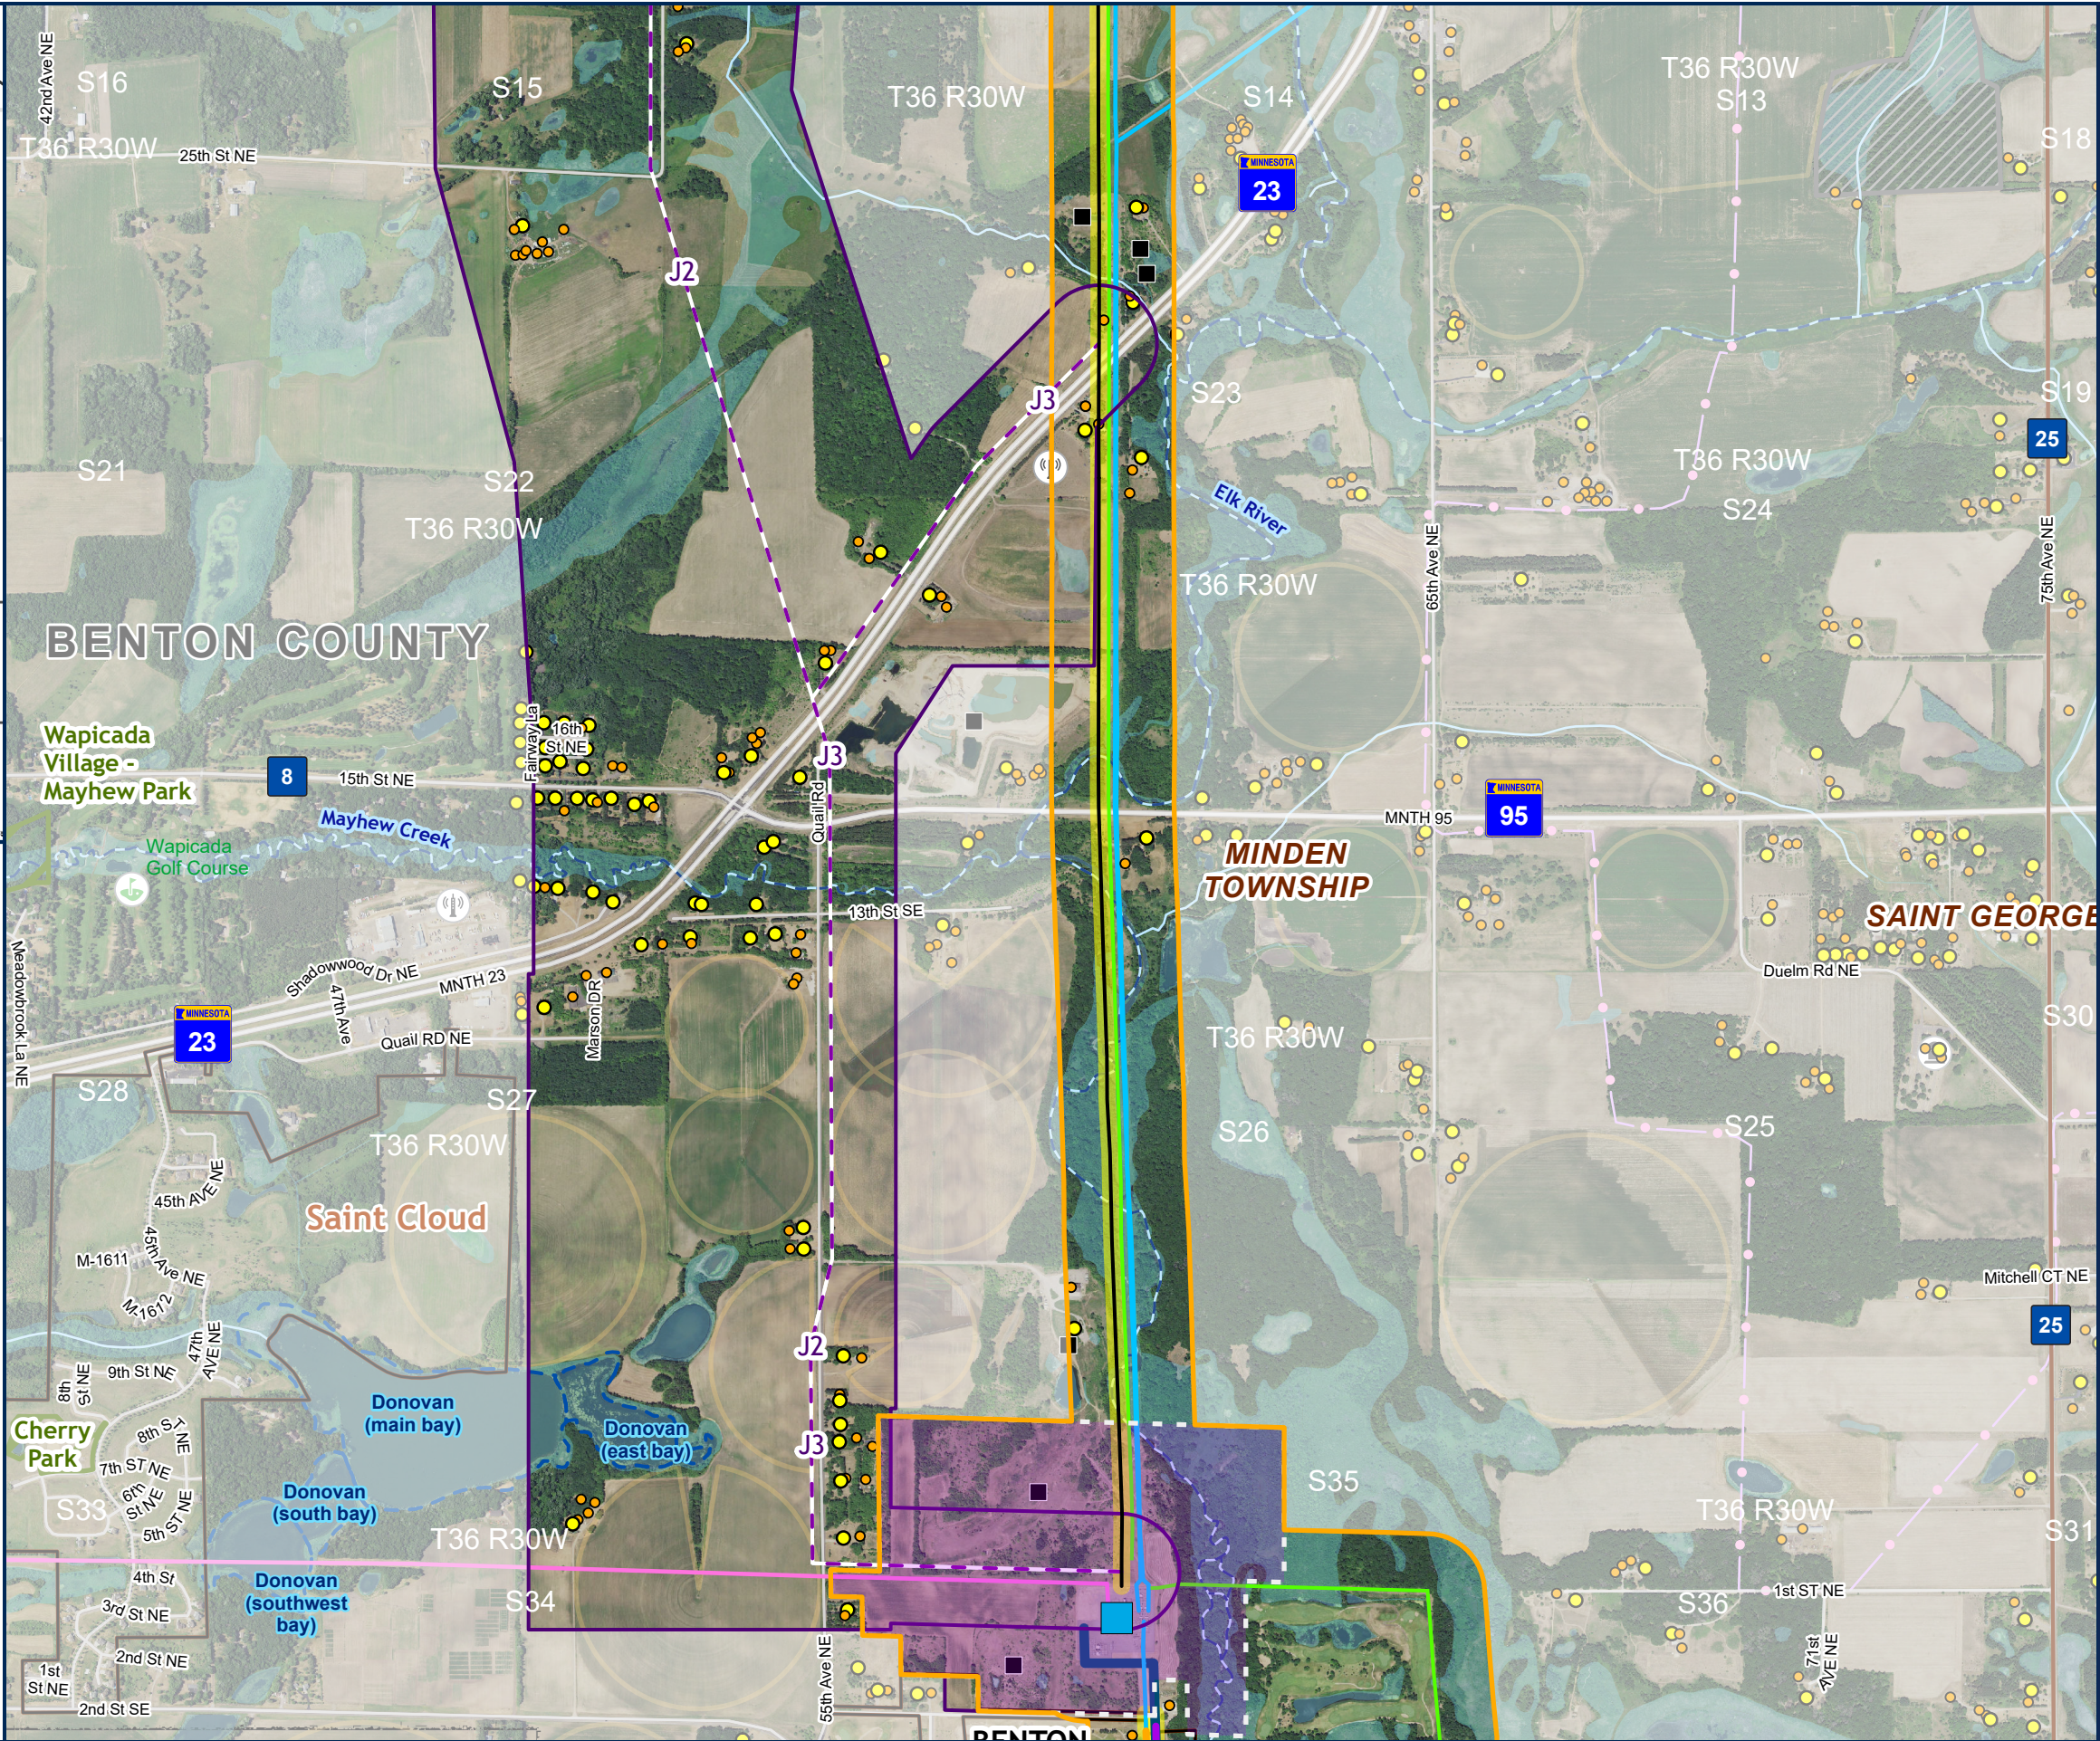


Path: \\mspe-gis-file\GISProj\MinPower\10348886_NRP\7_2_WIP\map_docs\PRO_projects\NRP_StratCom\NRP_EEA_EA_Routes_in_NRPformat.aprx

Northland Reliability Project

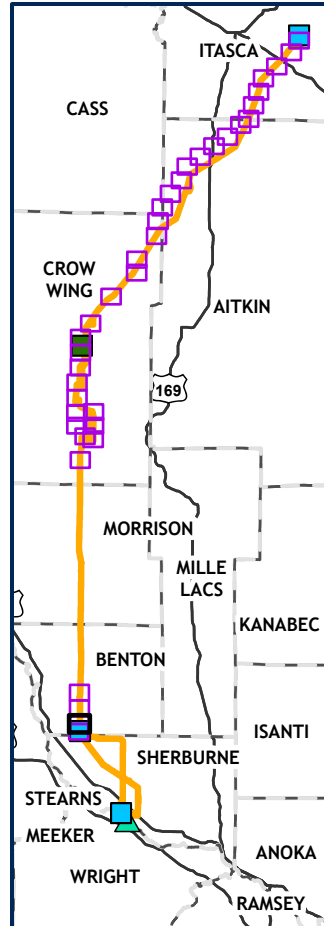

DETAILED MAP ROUTE AND ALIGNMENT ALTERNATIVES

PAGE: JJ
(36 OF 37)

- PROPOSED ROUTE
- PROPOSED ALIGNMENT
- REPLACE GRE-BS LINE
- REPLACE MR LINE
- PROPOSED RIGHT OF WAY
- ALIGNMENT ALTERNATIVE
- ROUTE ALTERNATIVE
- ROUTE ALTERNATIVE WIDTH
- SUBSTATION SITING AREA
- PROJECT SUBSTATION
- EXISTING SUBSTATIONS
- EXISTING TRANSMISSION
 - 69 KV
 - 115 KV
 - 230 KV
 - 345 KV AND ABOVE
- RESIDENTIAL STRUCTURE
- NON-RESIDENTIAL STRUCTURE
- GRAVEL PIT
- CEMETERY
- COMMUNICATION TOWER
- GOLF COURSE
- ROAD
- COUNTY BOUNDARY
- TOWNSHIP BOUNDARY
- CITY BOUNDARY
- SNOWMOBILE TRAILS
- CENTER PIVOT
- MN WETLAND
- PUBLIC WATER BASIN
- PUBLIC WATER WATERCOURSE
- DNR STREAM/RIVER
- COUNTY PARK
- MBS SITE
- BELOW

