
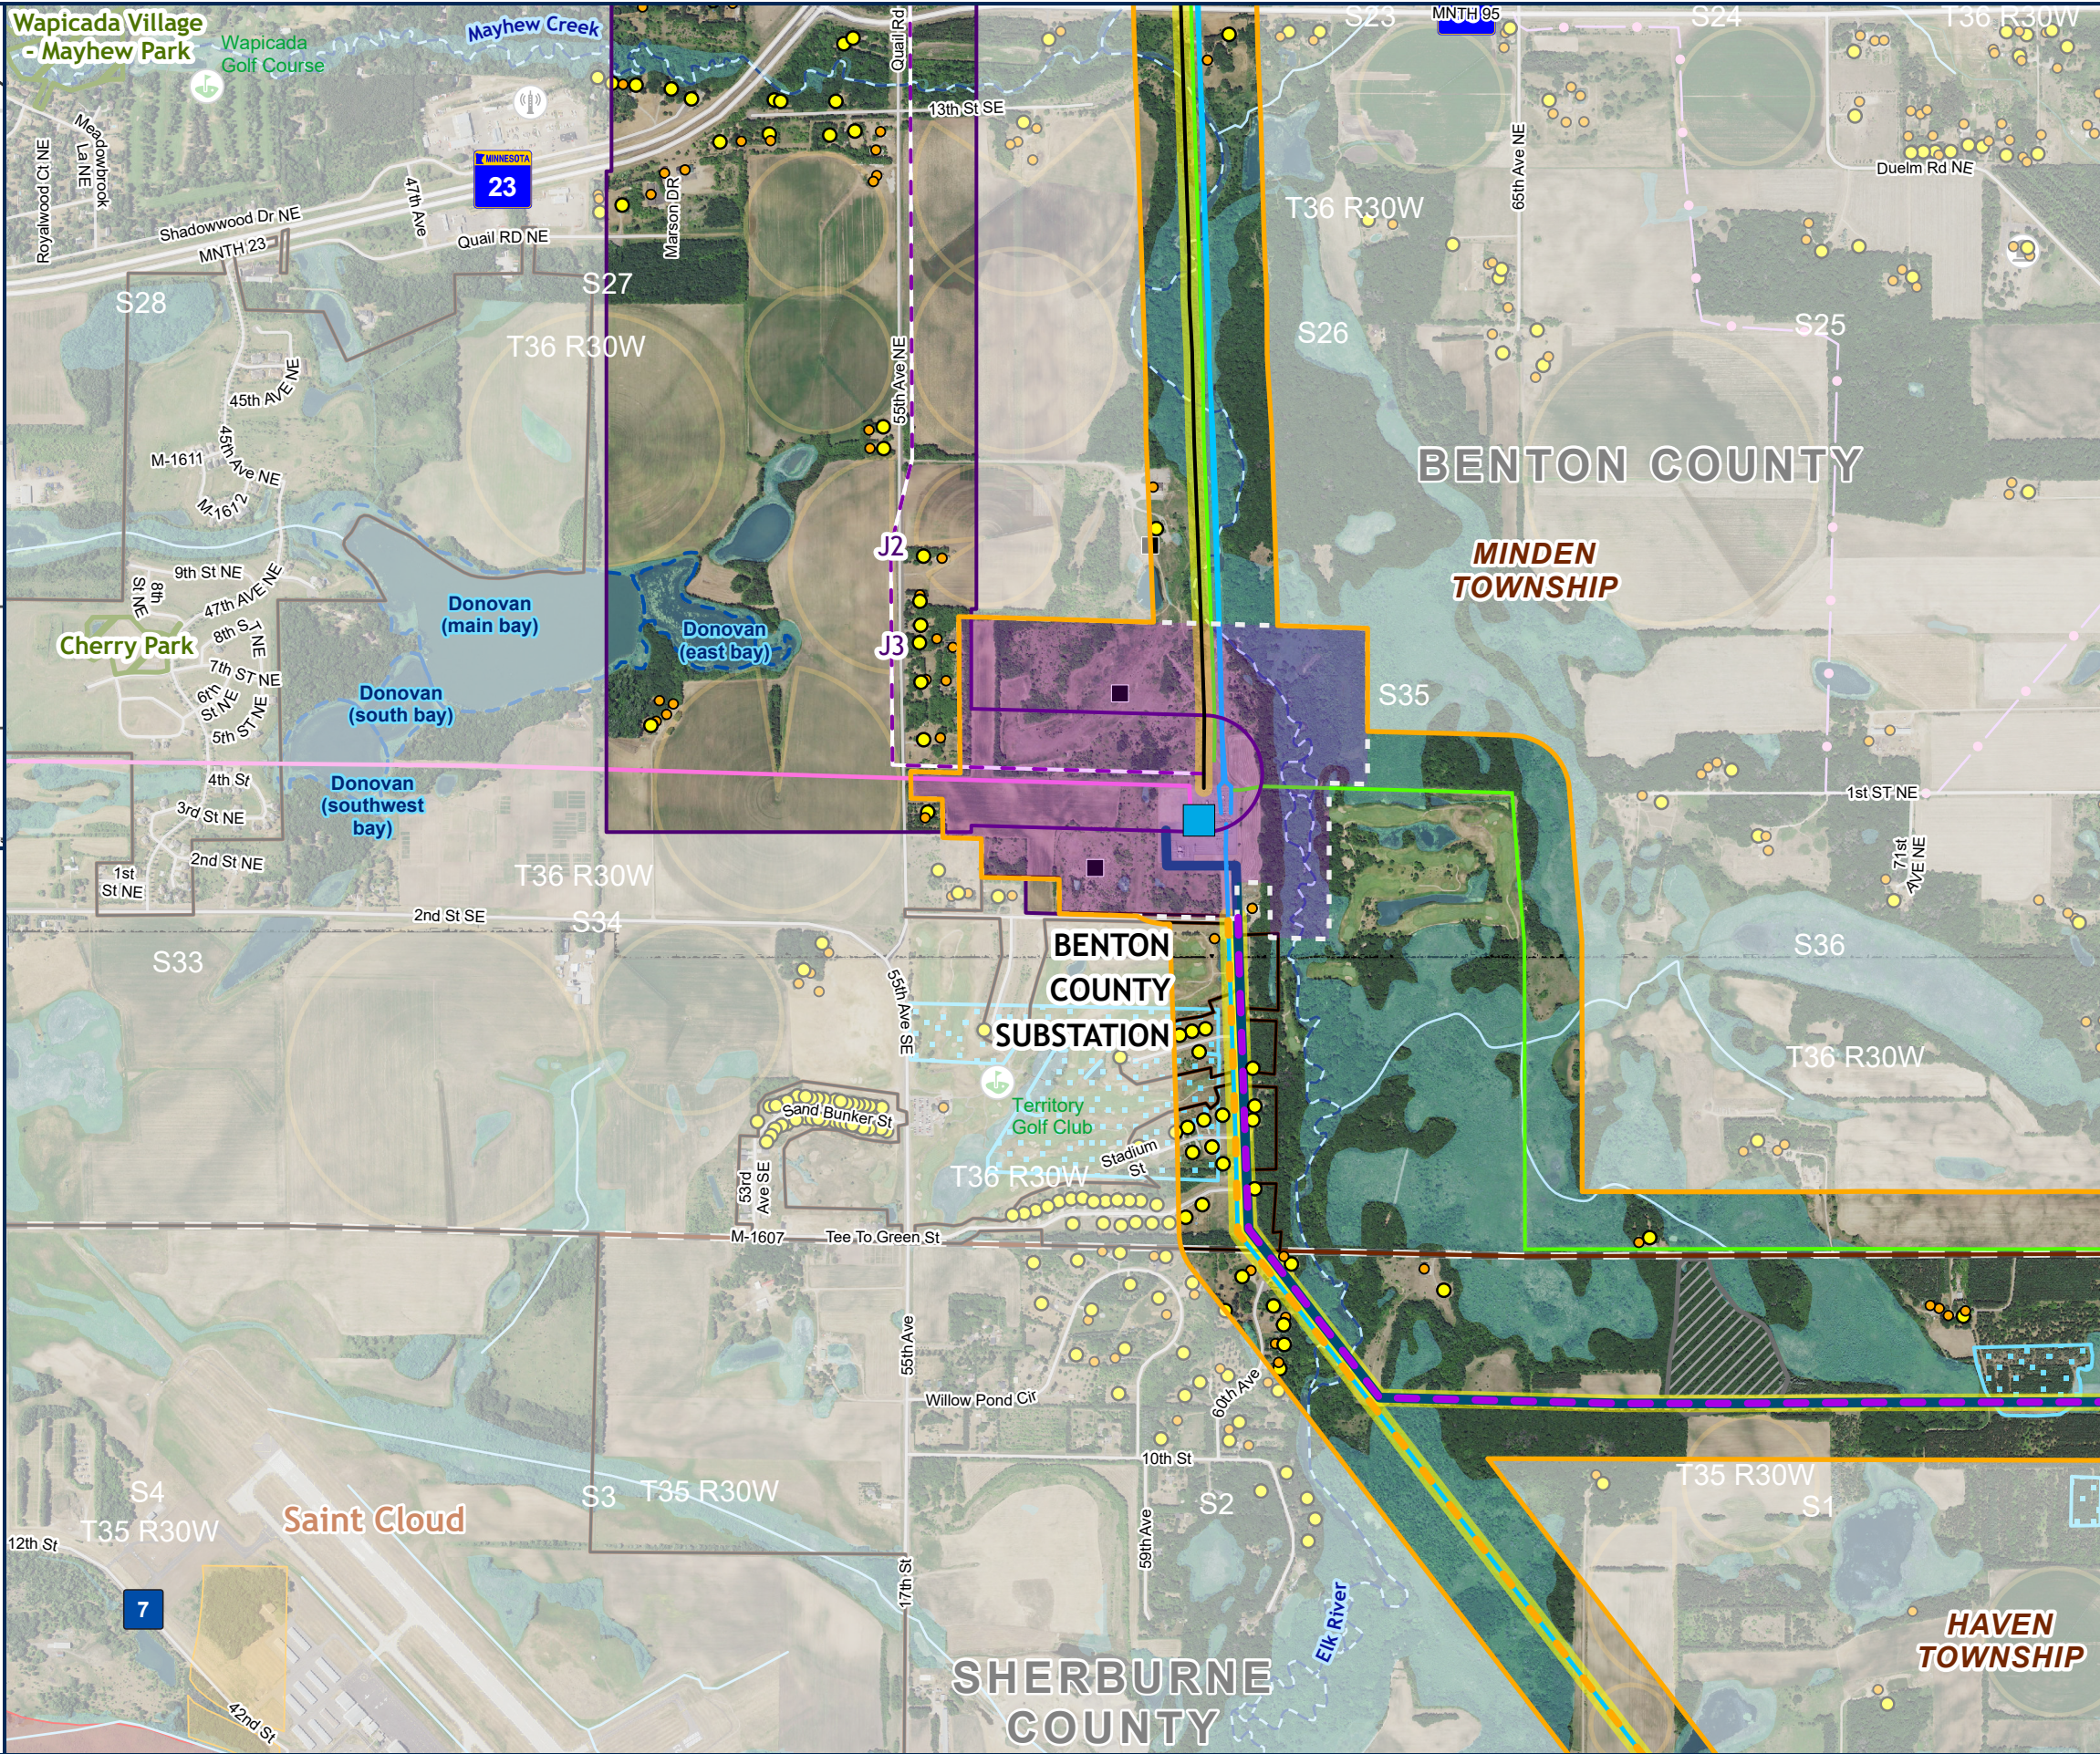


Northland Reliability Project

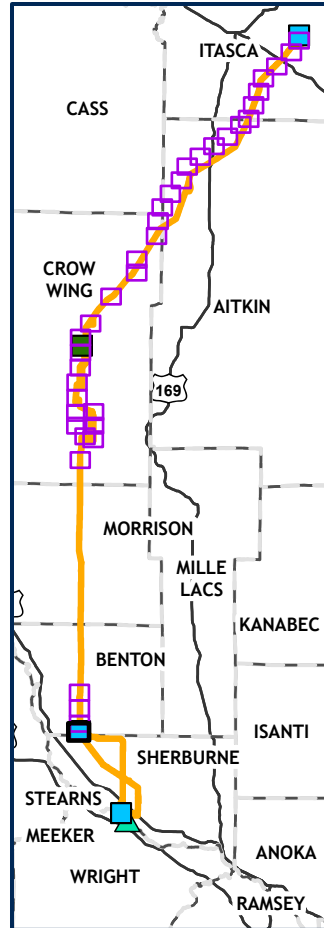

DETAILED MAP ROUTE AND ALIGNMENT ALTERNATIVES

PAGE: KK
(37 OF 37)

- PROPOSED ROUTE
- PROPOSED ALIGNMENT
- REPLACE GRE-BS LINE
- REPLACE MR LINE
- PROPOSED RIGHT OF WAY
- ALIGNMENT ALTERNATIVE
- ROUTE ALTERNATIVE
- ROUTE ALTERNATIVE WIDTH
- SUBSTATION SITING AREA
- PROJECT SUBSTATION
- EXISTING SUBSTATIONS
- EXISTING TRANSMISSION
- 69 KV
- 115 KV
- 230 KV
- 345 KV AND ABOVE
- RESIDENTIAL STRUCTURE
- NON-RESIDENTIAL STRUCTURE
- GRAVEL PIT
- CEMETERY
- COMMUNICATION TOWER
- GOLF COURSE
- ROAD
- COUNTY BOUNDARY
- TOWNSHIP BOUNDARY
- CITY BOUNDARY
- SNOWMOBILE TRAILS
- BWSR RIM EASEMENT
- CENTER PIVOT
- MN WETLAND
- PUBLIC WATER BASIN
- PUBLIC WATER
- WATERCOURSE
- DNR STREAM/RIVER
- COUNTY PARK
- MBS SITE
- OUTSTANDING
- HIGH
- BELOW

