
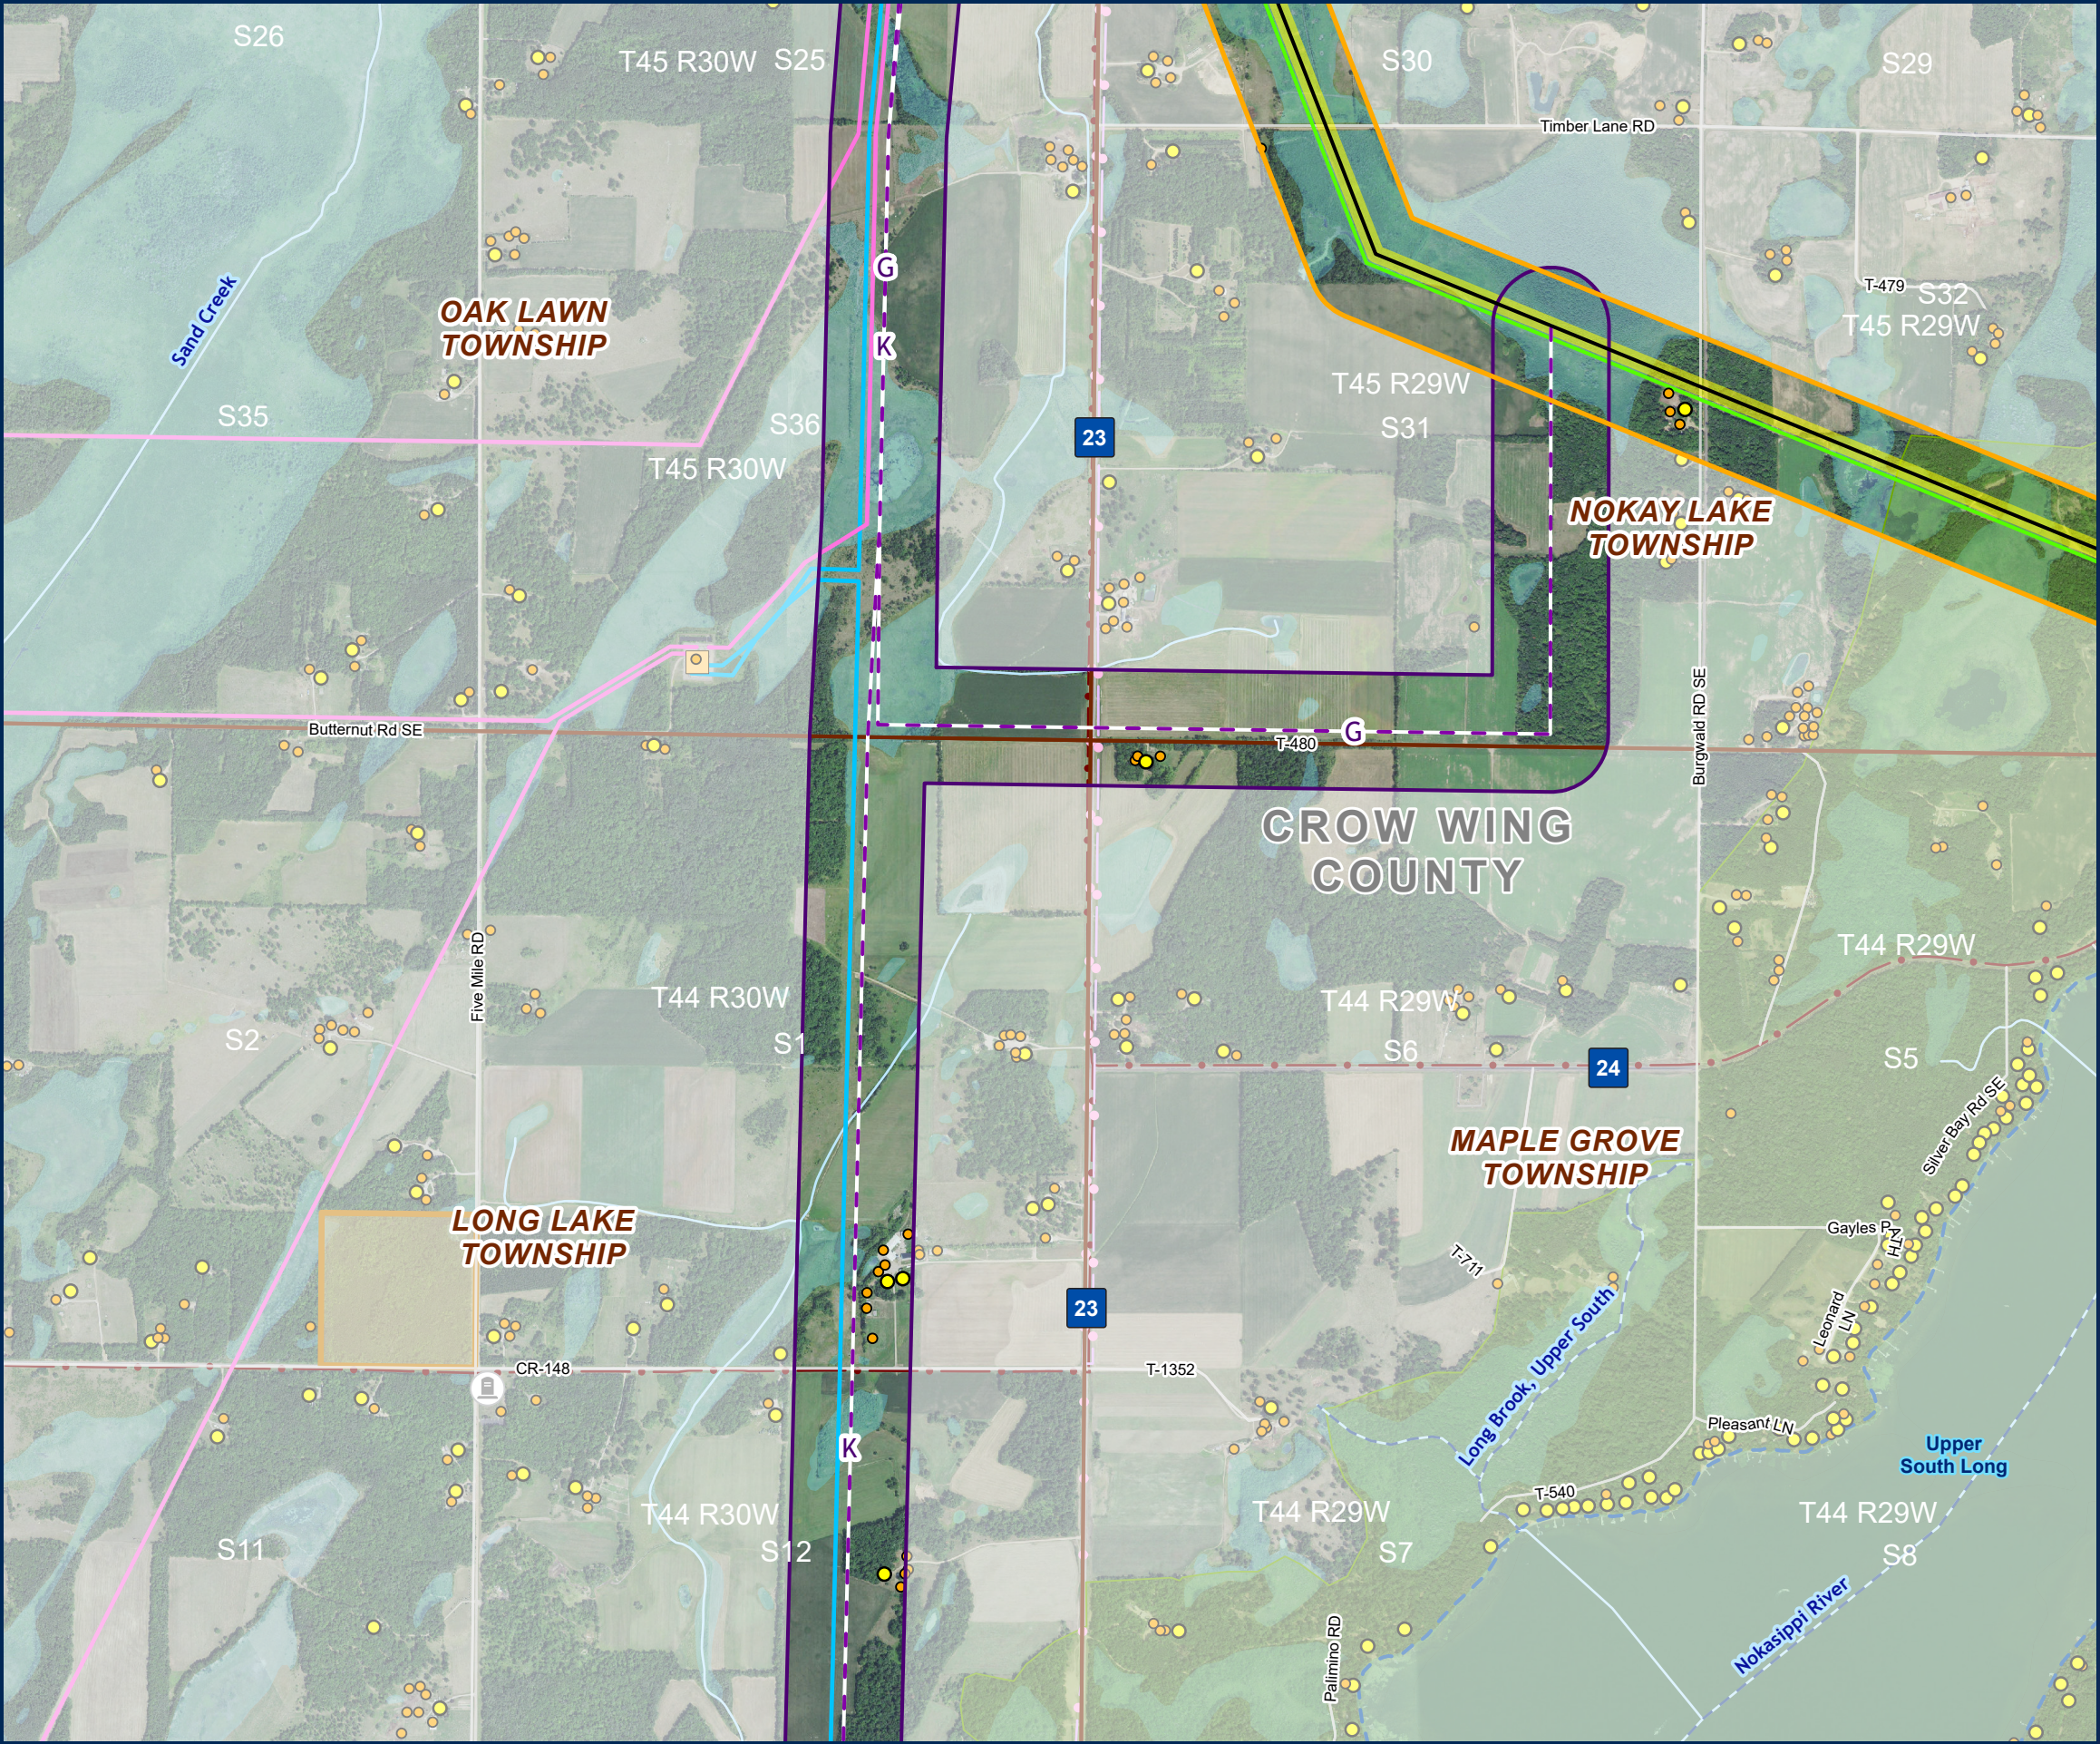


Path: \\mspe-gis-file\GISProj\MinPower\10348886_NRP\7.2_WIP\map_docs\PRO_projects\NRP_StratCom\NRP_EEA_EA_Routes_in_NRPformat.aprx

Northland Reliability Project

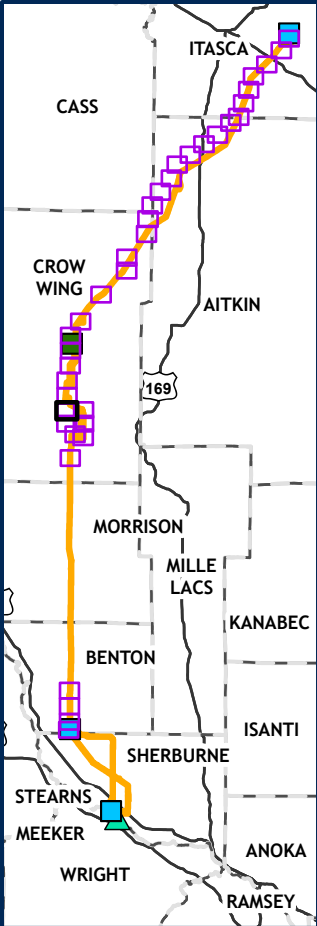

DETAILED MAP ROUTE AND ALIGNMENT ALTERNATIVES

PAGE: AA
(27 OF 37)

- PROPOSED ROUTE
- PROPOSED ALIGNMENT
- PROPOSED RIGHT OF WAY
- ALIGNMENT ALTERNATIVE
- ROUTE ALTERNATIVE
- ROUTE ALTERNATIVE WIDTH
- EXISTING SUBSTATIONS
- EXISTING TRANSMISSION
 - 69 KV
 - 115 KV
 - 230 KV
- RESIDENTIAL STRUCTURE
- NON-RESIDENTIAL STRUCTURE
- GRAVEL PIT
- CEMETERY
- ROAD
- COUNTY BOUNDARY
- TOWNSHIP BOUNDARY
- SNOWMOBILE TRAILS
- STATE PARK TRAILS
- WILDLIFE MANAGEMENT AREA
- MN WETLAND
- PUBLIC WATER BASIN
- PUBLIC WATER
- WATERCOURSE
- DNR STREAM/RIVER
- MBS SITE
- MODERATE

