
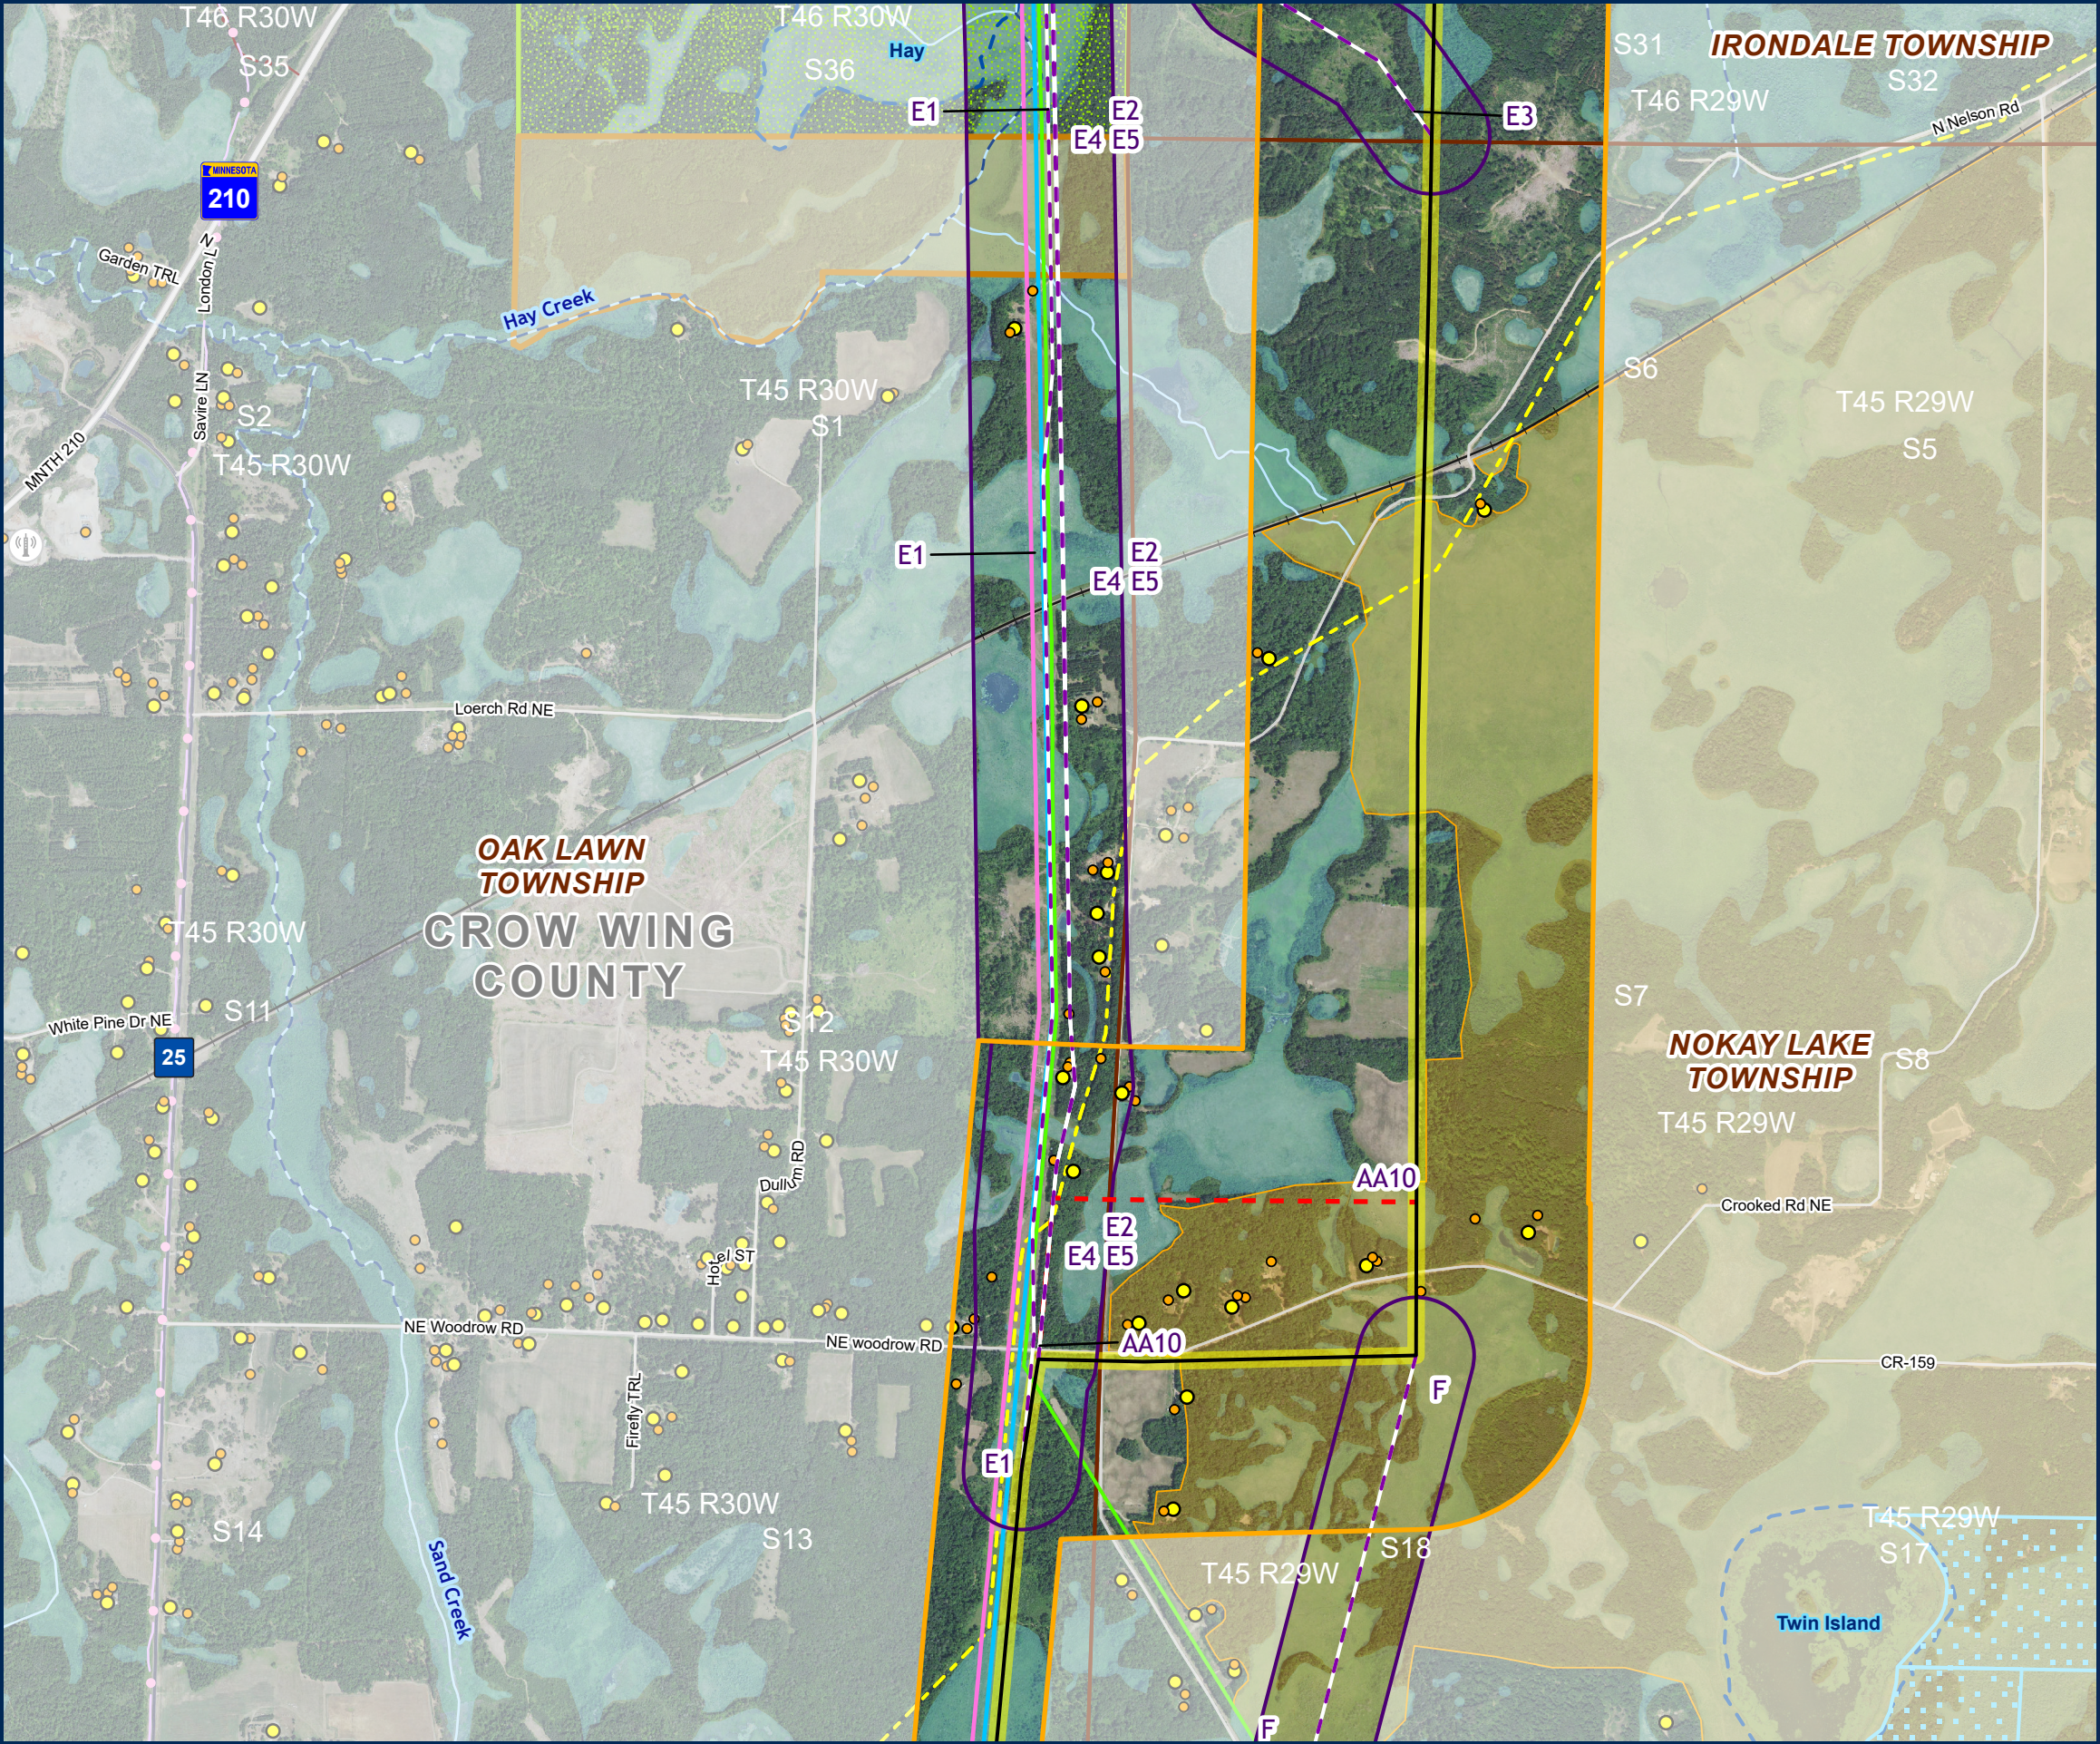


Path: \\mspe-gis-file\GISProj\MinPower\10348886_NRP\7.2_WIP\map_docs\PRO_projects\NRP_StratCom\NRP_EERA_EA_Routes_in_NRPformat.aprx

Northland Reliability Project

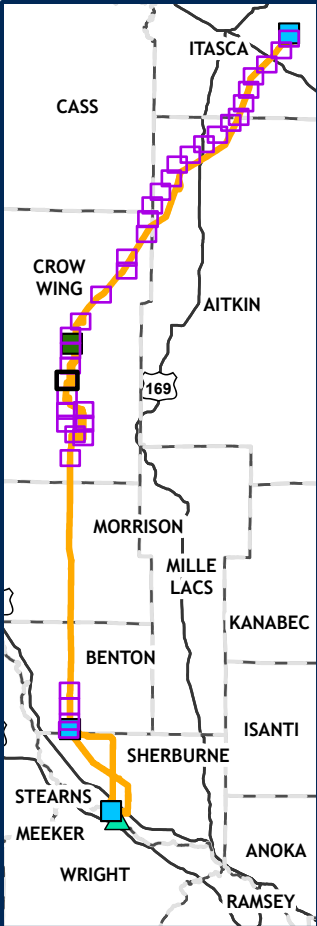

DETAILED MAP
ROUTE AND ALIGNMENT
ALTERNATIVES
PAGE: Y
(25 OF 37)

PROPOSED ROUTE

PROPOSED ALIGNMENT

PROPOSED RIGHT OF WAY

ALIGNMENT ALTERNATIVE

ROUTE ALTERNATIVE

ROUTE ALTERNATIVE WIDTH

69 KV

115 KV

230 KV

RESIDENTIAL STRUCTURE

NON-RESIDENTIAL STRUCTURE

GRAVEL PIT

COMMUNICATION TOWER

PIPELINE

ROAD

RAILROAD

COUNTY BOUNDARY

TOWNSHIP BOUNDARY

SNOWMOBILE TRAILS

STATE PARK TRAILS

WILDLIFE MANAGEMENT AREA

OTHER STATE FOREST LAND

BWSR RIM EASEMENT

MN WETLAND

PUBLIC WATER BASIN

PUBLIC WATER WATERCOURSE

DNR STREAM/RIVER

HIGH

0 1,000 2,000 Ft