
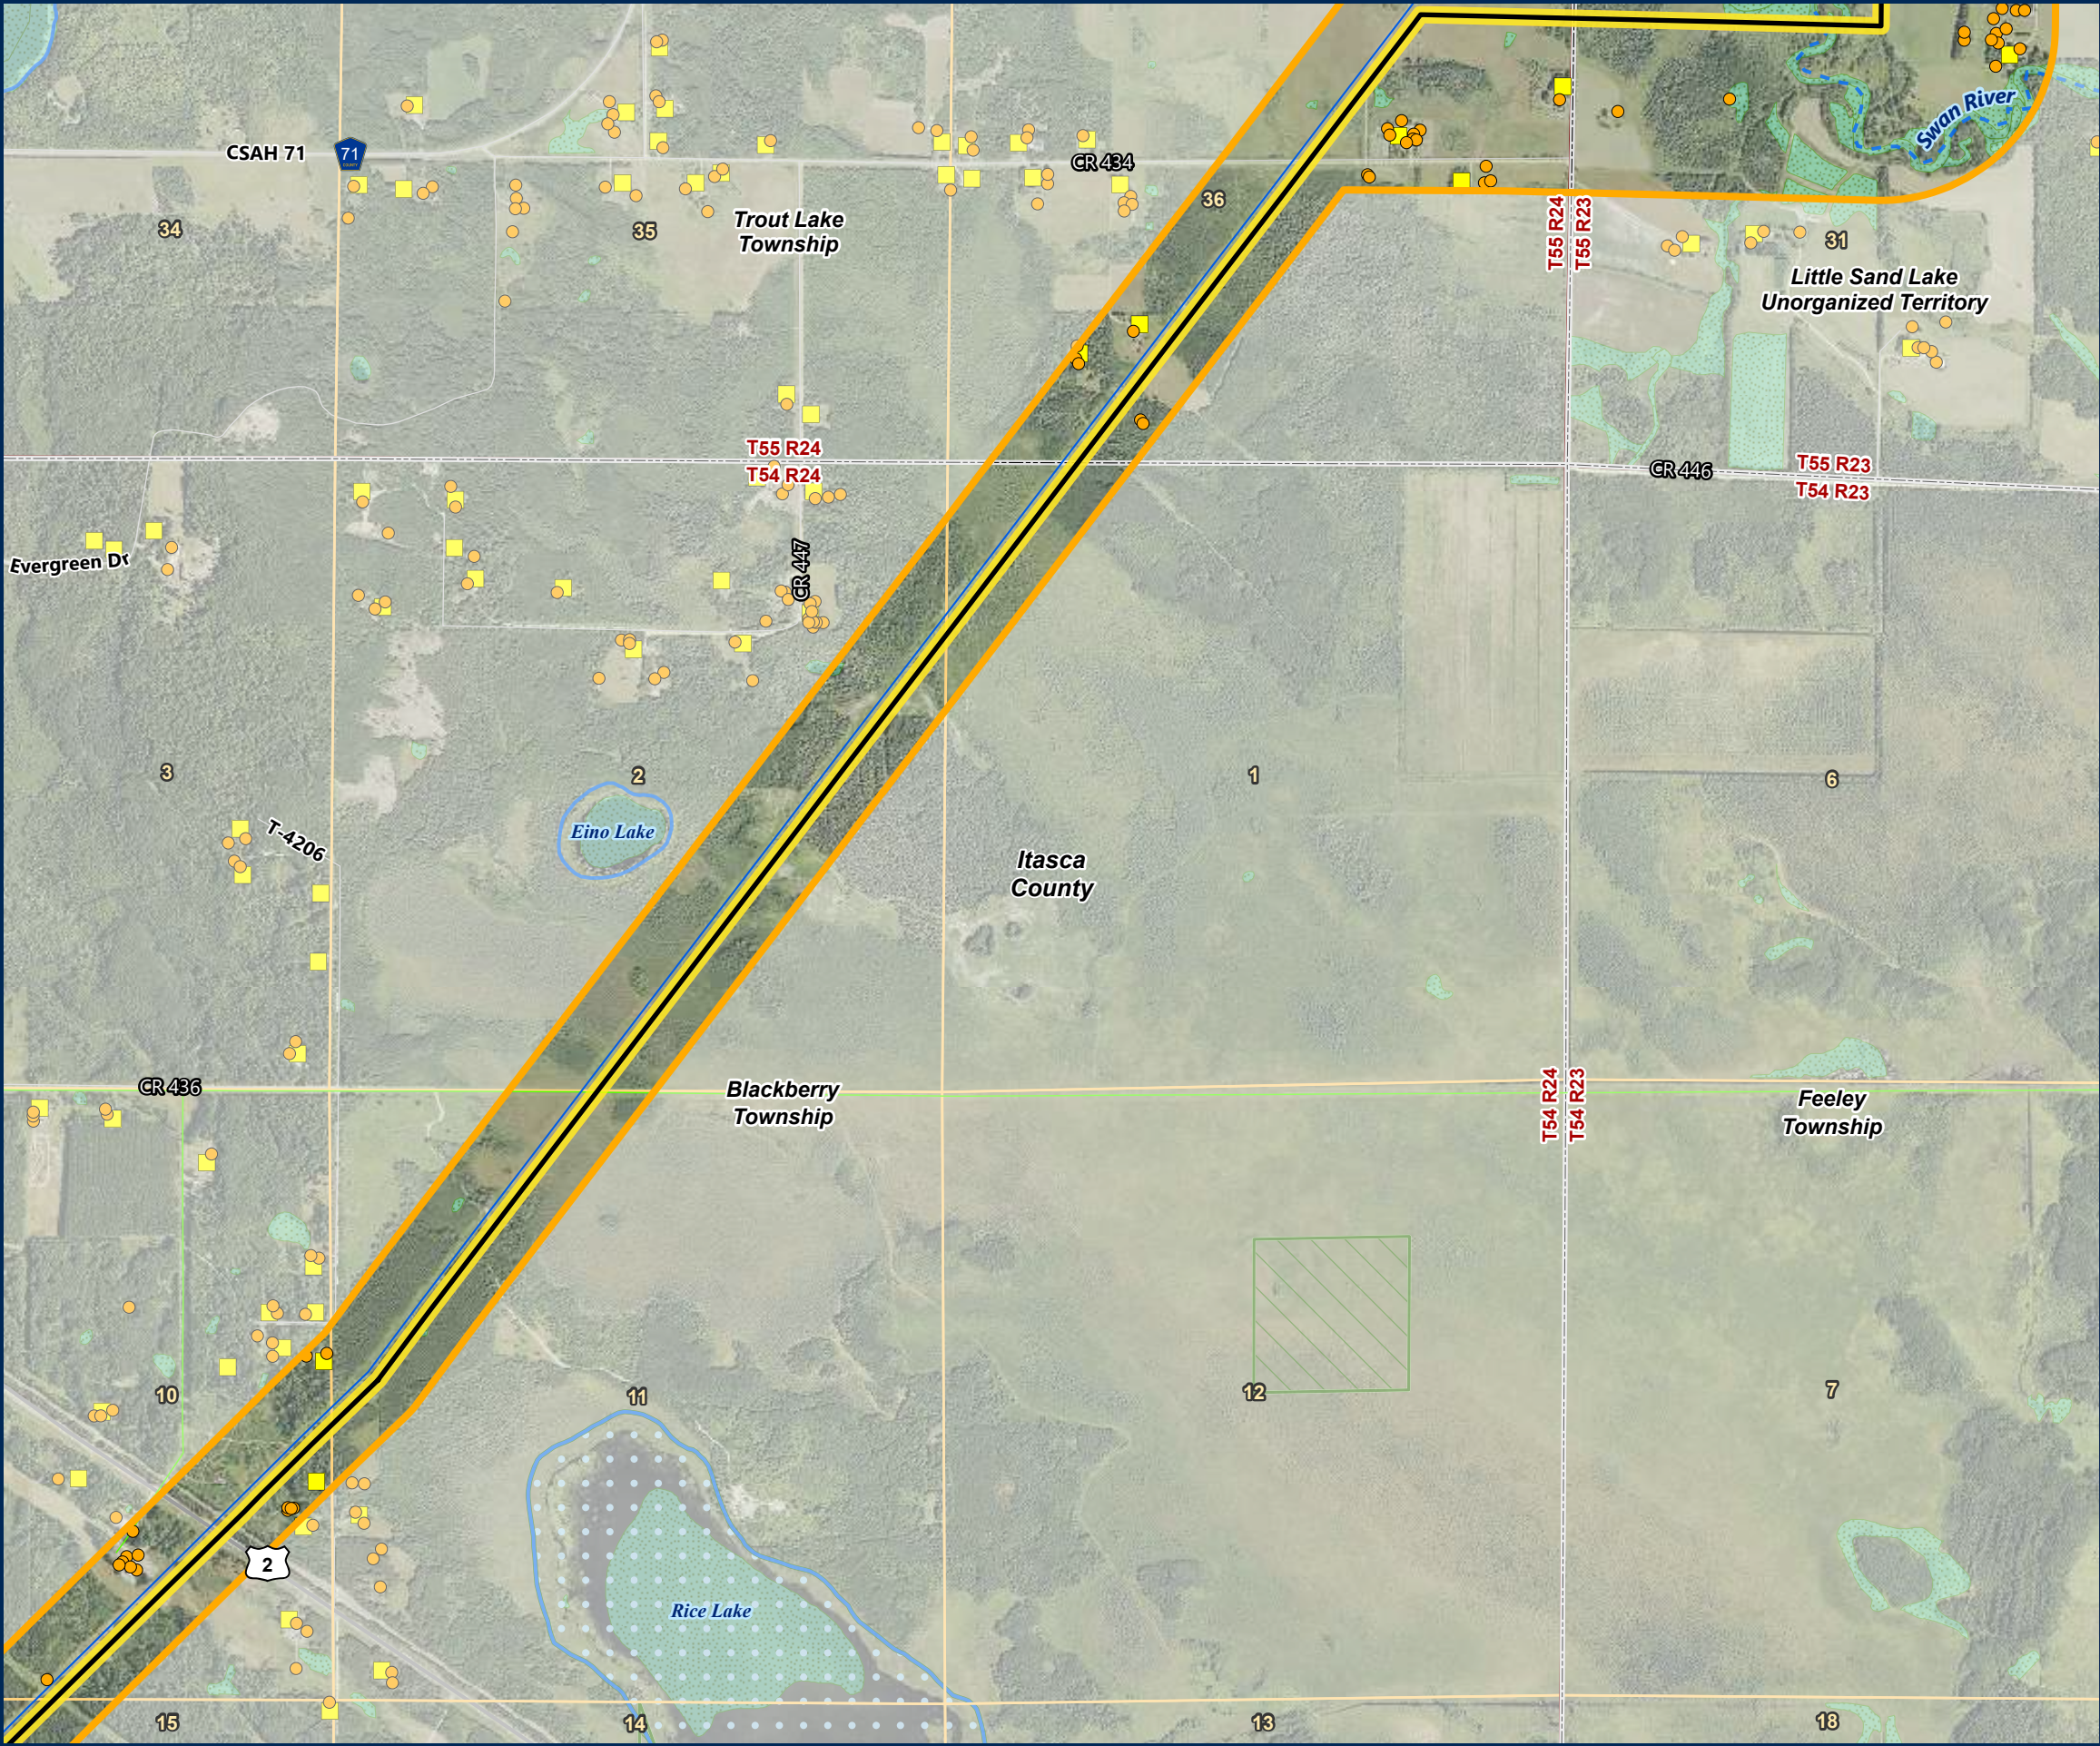


Path: \\mspe-gis-file\GISProj\MinPower\10348886_NRP\7.2_WIP\map_docs\PRO_projects\NRP_Figures\NRP_Figures_Sept19_2024\Letter.aprx

Northland Reliability Project

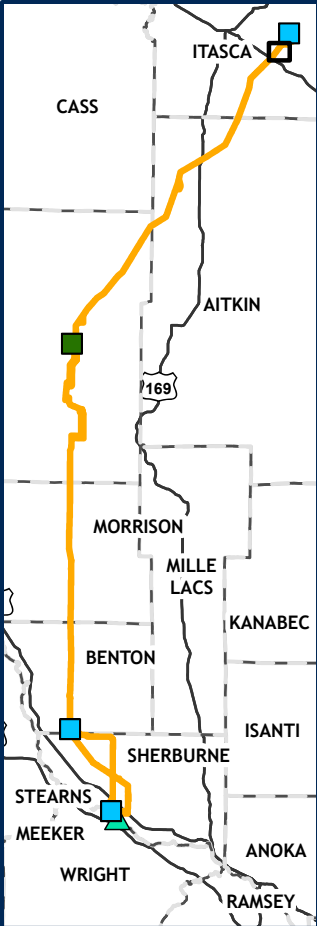

Detailed Map

Co-Location Maximization

Route

Page 2 of 64

CO-LOCATION MAXIMIZATION ROUTE

CO-LOCATION MAXIMIZATION ROUTE CENTERLINE

APPLICATION RIGHT OF WAY

CO-LOCATION MAXIMIZATION ROUTE RIGHT OF WAY

REPLACE GRE-BS LINE

REPLACE MR LINE

REBUILD EXISTING 69KV

SHIFT MR MODIFIED, 230KV

DOUBLE-CIRCUIT 230/115KV (92 LINE/11 LINE)

SHIFT DOUBLE-CIRCUIT 230/69KV (MR LINE/BP LINE)

SHIFT 11 LINE, 115KV

SHIFT 92 LINE, 230KV

REBUILD EXISTING TRANSMISSION FOR AA3 AND E1

EXISTING TRANSMISSION LINE

69 KV

230 KV

SUBSTATION SITING AREA

BIG OAKS SUBSTATION AREA

RESIDENCE

NOT A RESIDENCE

PWI WATERCOURSE

PWI WATERBODY

NON-FORESTED WETLAND

FORESTED WETLAND

WILDLIFE MANAGEMENT AREA

STATE CONSERVATION EASEMENT

FEDERAL CONSERVATION EASEMENT

AQUATIC MANAGEMENT AREA

STATE FOREST

STATE PARK

OTHER DNR LAND

COUNTY BOUNDARY

0

1,000

2,000 Ft