
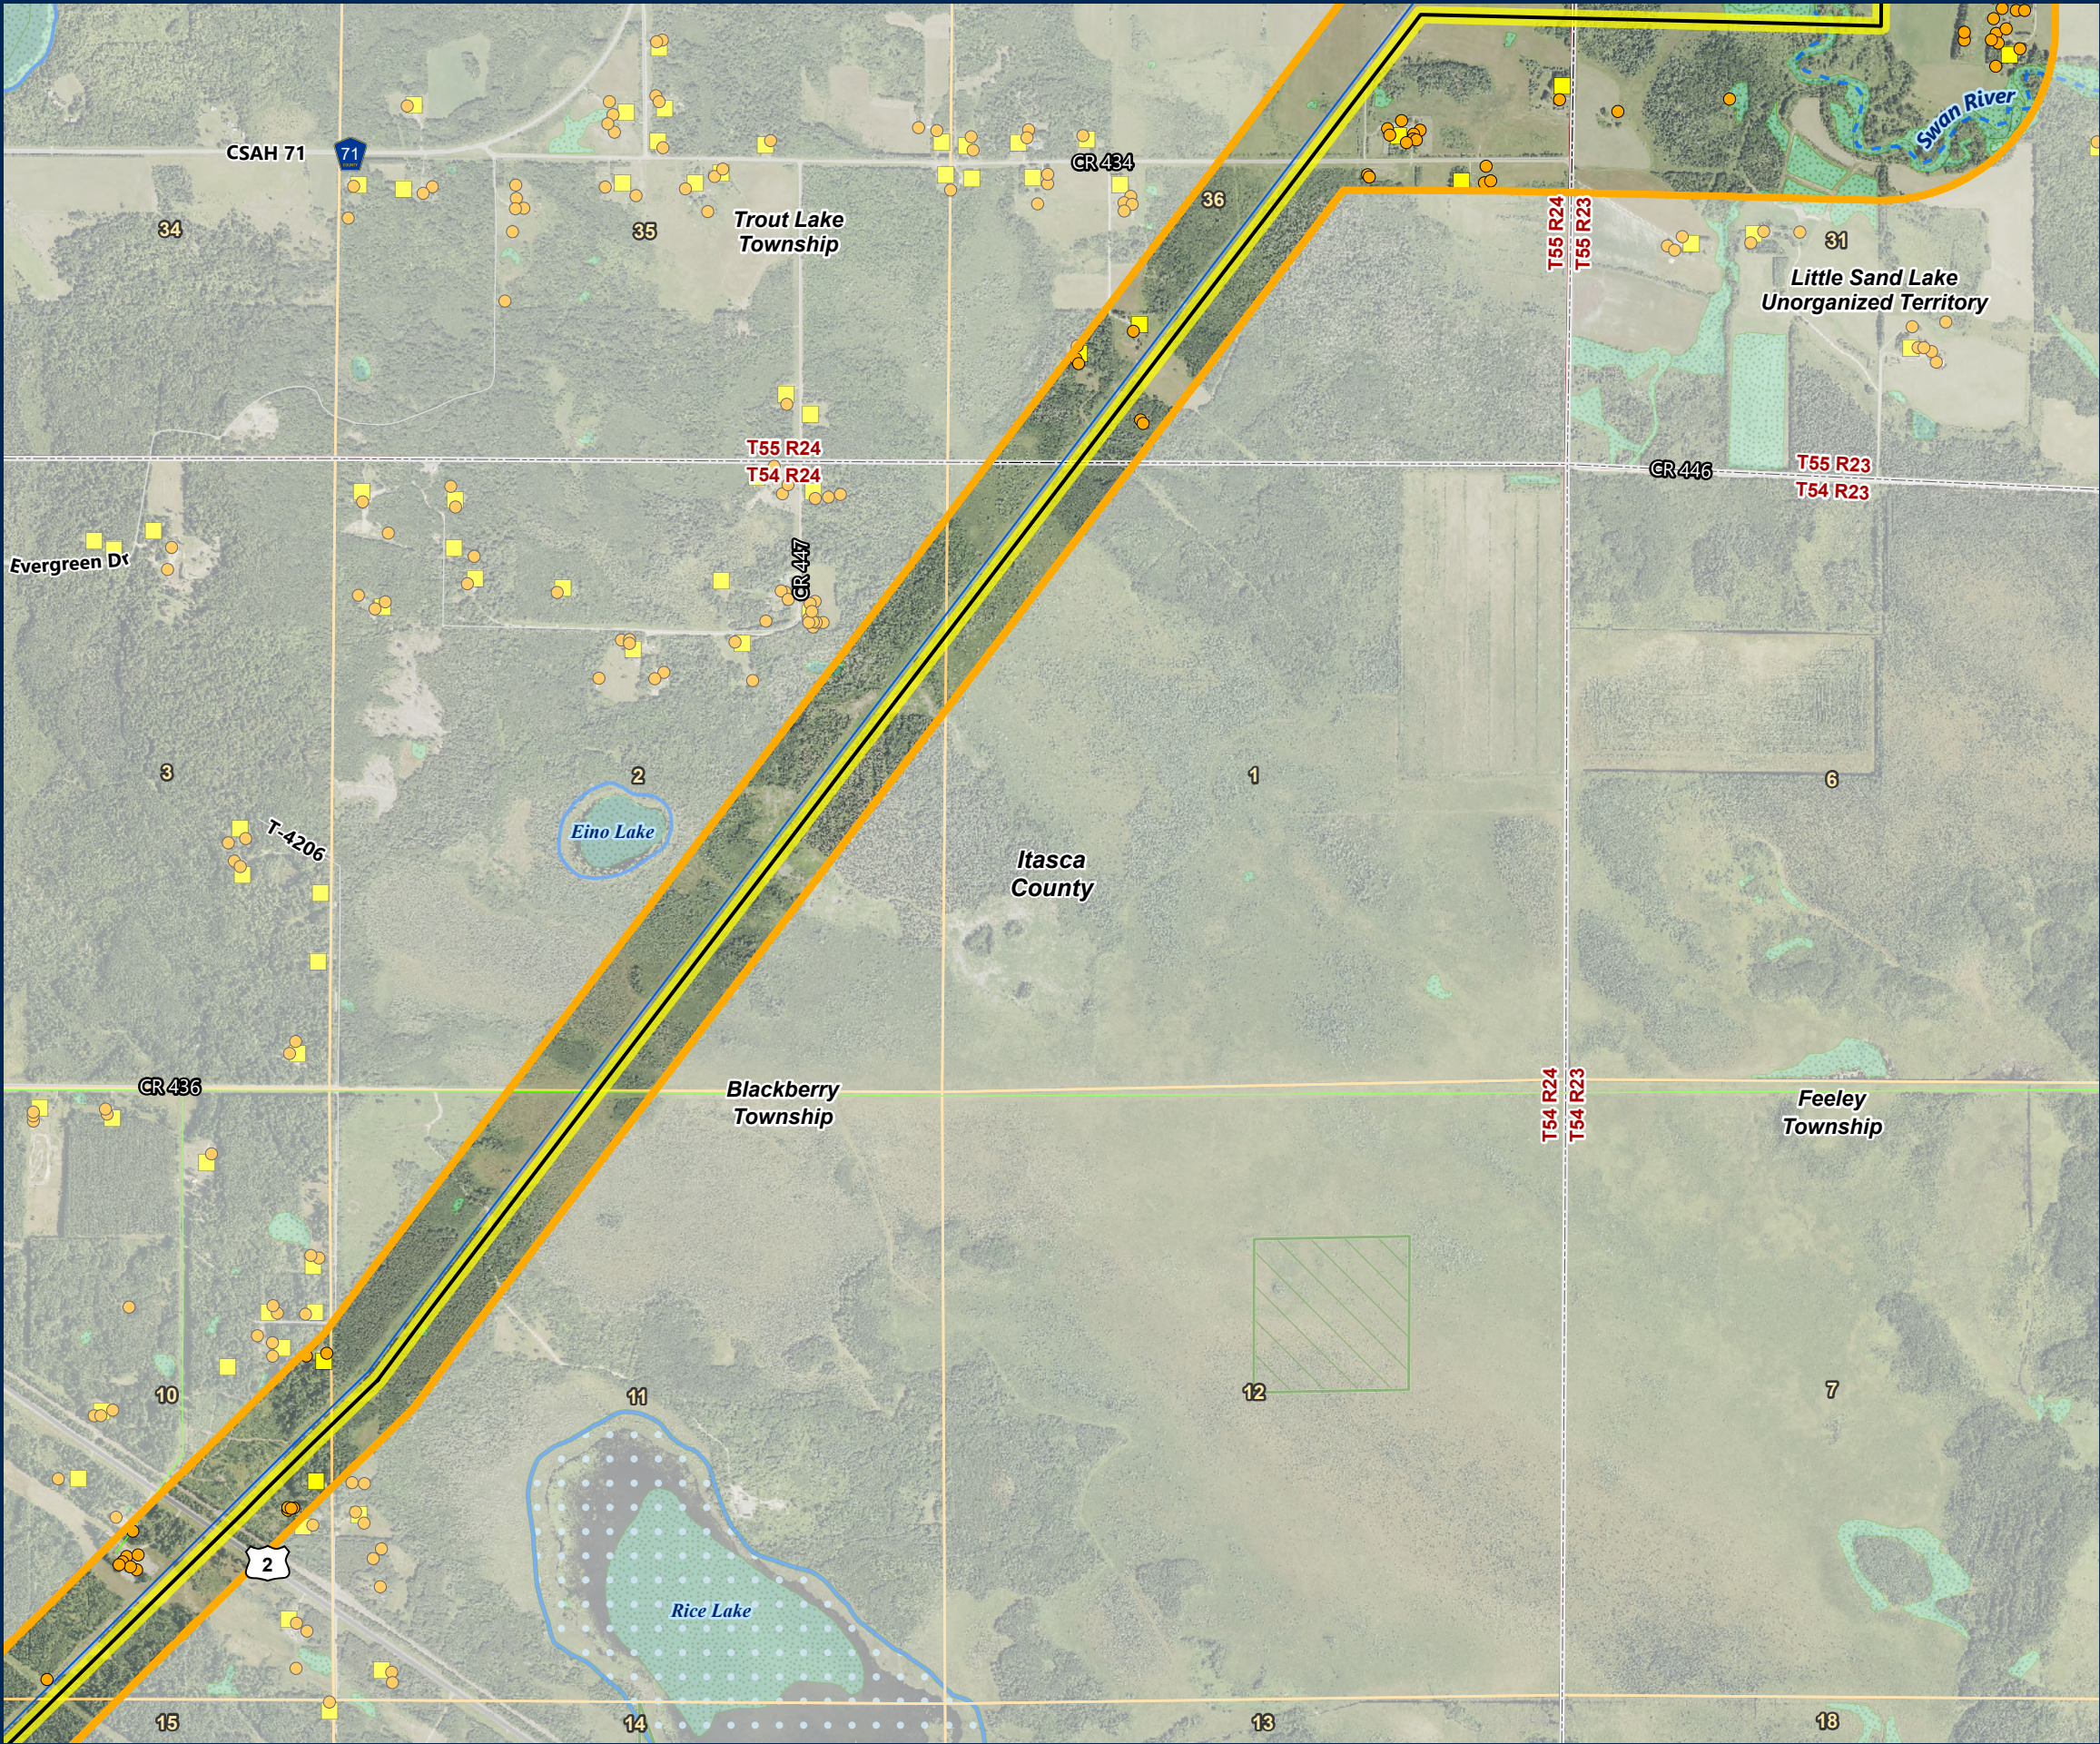


Path: \\mspe-gis-file\GISProj\MinPower\10348886_NRP\7.2_WIP\map_docs\AGENCY\NRP_Final_Route.aprx\NRP_Final_Route_11X17L_

Northland Reliability Project

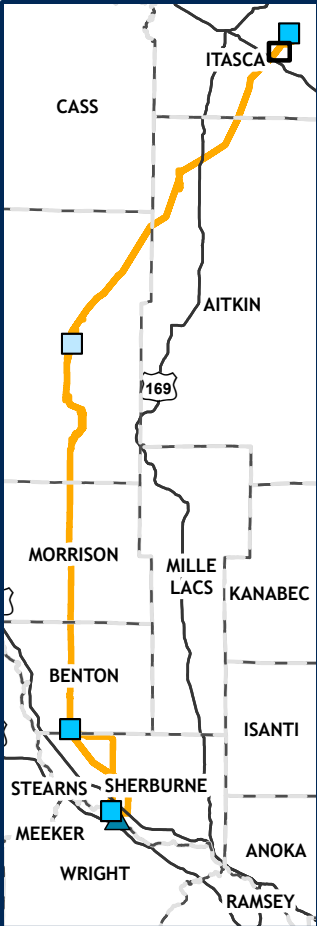

Detailed Map Northland Reliability Project (NRP) Route Page 2 of 64

- NRP ROUTE
- NRP ANTICIPATED ALIGNMENT
- NRP ANTICIPATED RIGHT OF WAY
- REPLACE GRE-BS LINE
- REPLACE MR LINE
- REBUILD EXISTING 69KV
- SHIFT MR MODIFIED, 230KV
- DOUBLE-CIRCUIT 230/115KV (92 LINE/11 LINE)
- SHIFT DOUBLE-CIRCUIT 230/69KV (MR LINE/BP LINE)
- SHIFT 92 LINE, 230KV
- REBUILD EXISTING TRANSMISSION LINES

EXISTING TRANSMISSION LINE

- 69 KV
- 230 KV

SUBSTATION SITING AREA

- BIG OAKS SUBSTATION AREA

RESIDENCE

- RESIDENCE
- NOT A RESIDENCE

PWI WATERCOURSE

- PWI WATERCOURSE

PWI WATERBODY

- PWI WATERBODY

NON-FORESTED WETLAND

- NON-FORESTED WETLAND

FORESTED WETLAND

- FORESTED WETLAND

WILDLIFE MANAGEMENT AREA

- WILDLIFE MANAGEMENT AREA

STATE CONSERVATION EASEMENT

- STATE CONSERVATION EASEMENT

FEDERAL CONSERVATION EASEMENT

- FEDERAL CONSERVATION EASEMENT

AQUATIC MANAGEMENT AREA

- AQUATIC MANAGEMENT AREA

STATE FOREST

- STATE FOREST

STATE PARK

- STATE PARK

OTHER DNR LAND

- OTHER DNR LAND

COUNTY BOUNDARY

- COUNTY BOUNDARY

