




















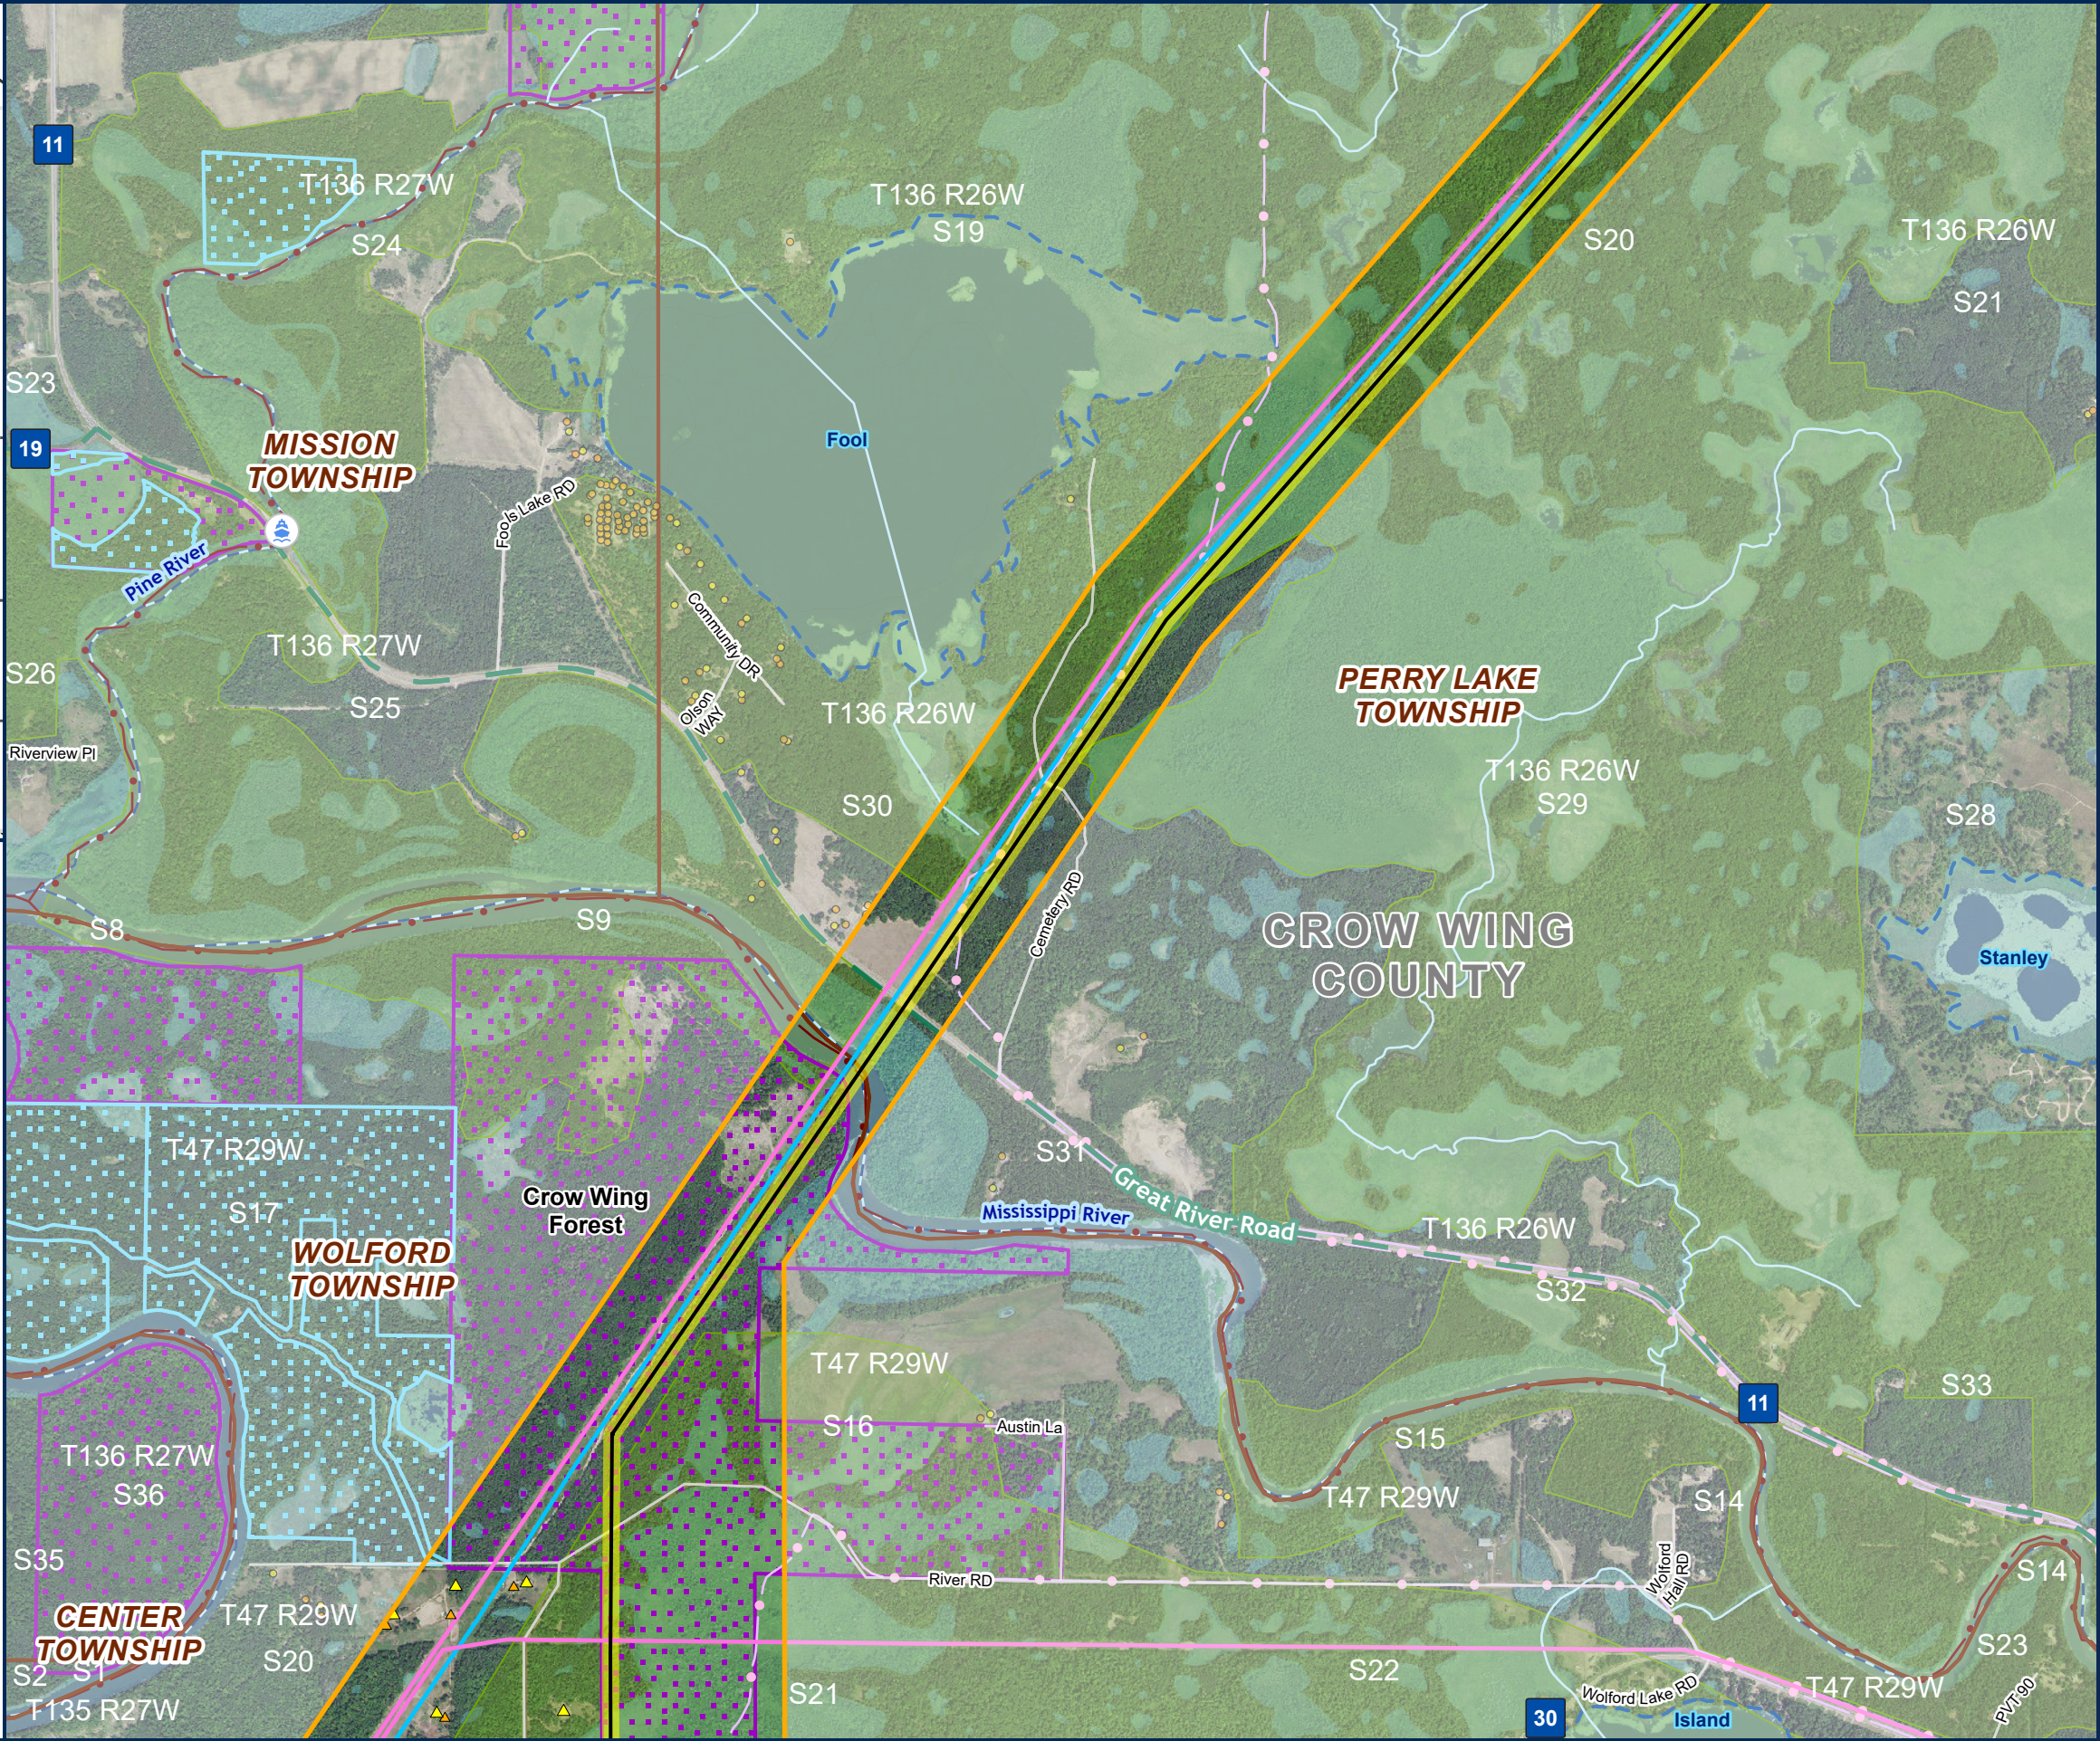
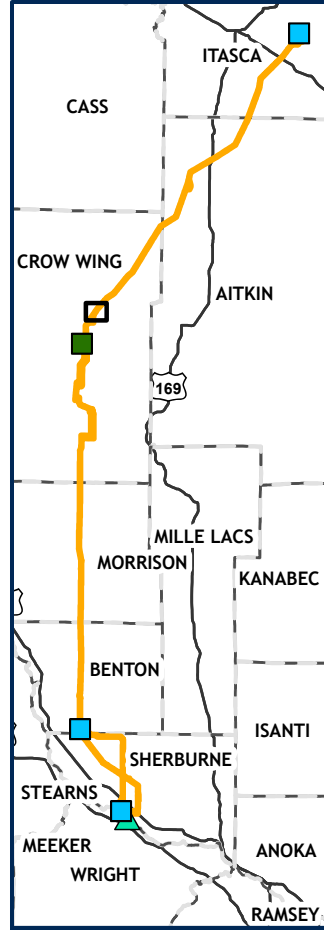


Path: \\mspe-gis-file\GISProj\MinPower\10348886\_NRP\7\_2\_WIP\map\_docs\PRO\_projects\NRP\_Permit\_App\Appendix\NRP\_Permit\_App\_AppendixJ.aprx

**DETAILED MAP  
APPENDIX J**  
PAGE 22 OF 64

-  PROPOSED ROUTE
-  PROPOSED RIGHT OF WAY
-  PROPOSED CENTERLINE
- EXISTING TRANSMISSION
-  115 KV
-  230 KV
-  RESIDENTIAL STRUCTURE IN ROUTE
-  NON-RESIDENTIAL STRUCTURE IN ROUTE
-  NON-RESIDENTIAL STRUCTURE
-  RESIDENTIAL STRUCTURE
-  GRAVEL PIT
-  ROAD
-  SCENIC BYWAYS
-  WATER ACCESS SITE
-  COUNTY BOUNDARY
-  TOWNSHIP BOUNDARY
-  SNOWMOBILE TRAILS
-  STATE PARK TRAILS
-  STATE FOREST LAND
-  BWSR RIM EASEMENT
-  MN WETLAND
-  PUBLIC WATER BASIN
-  PUBLIC WATER WATERCOURSE
-  DNR STREAM/RIVER
- MBS SITE
-  MODERATE



# Northland Reliability Project

