
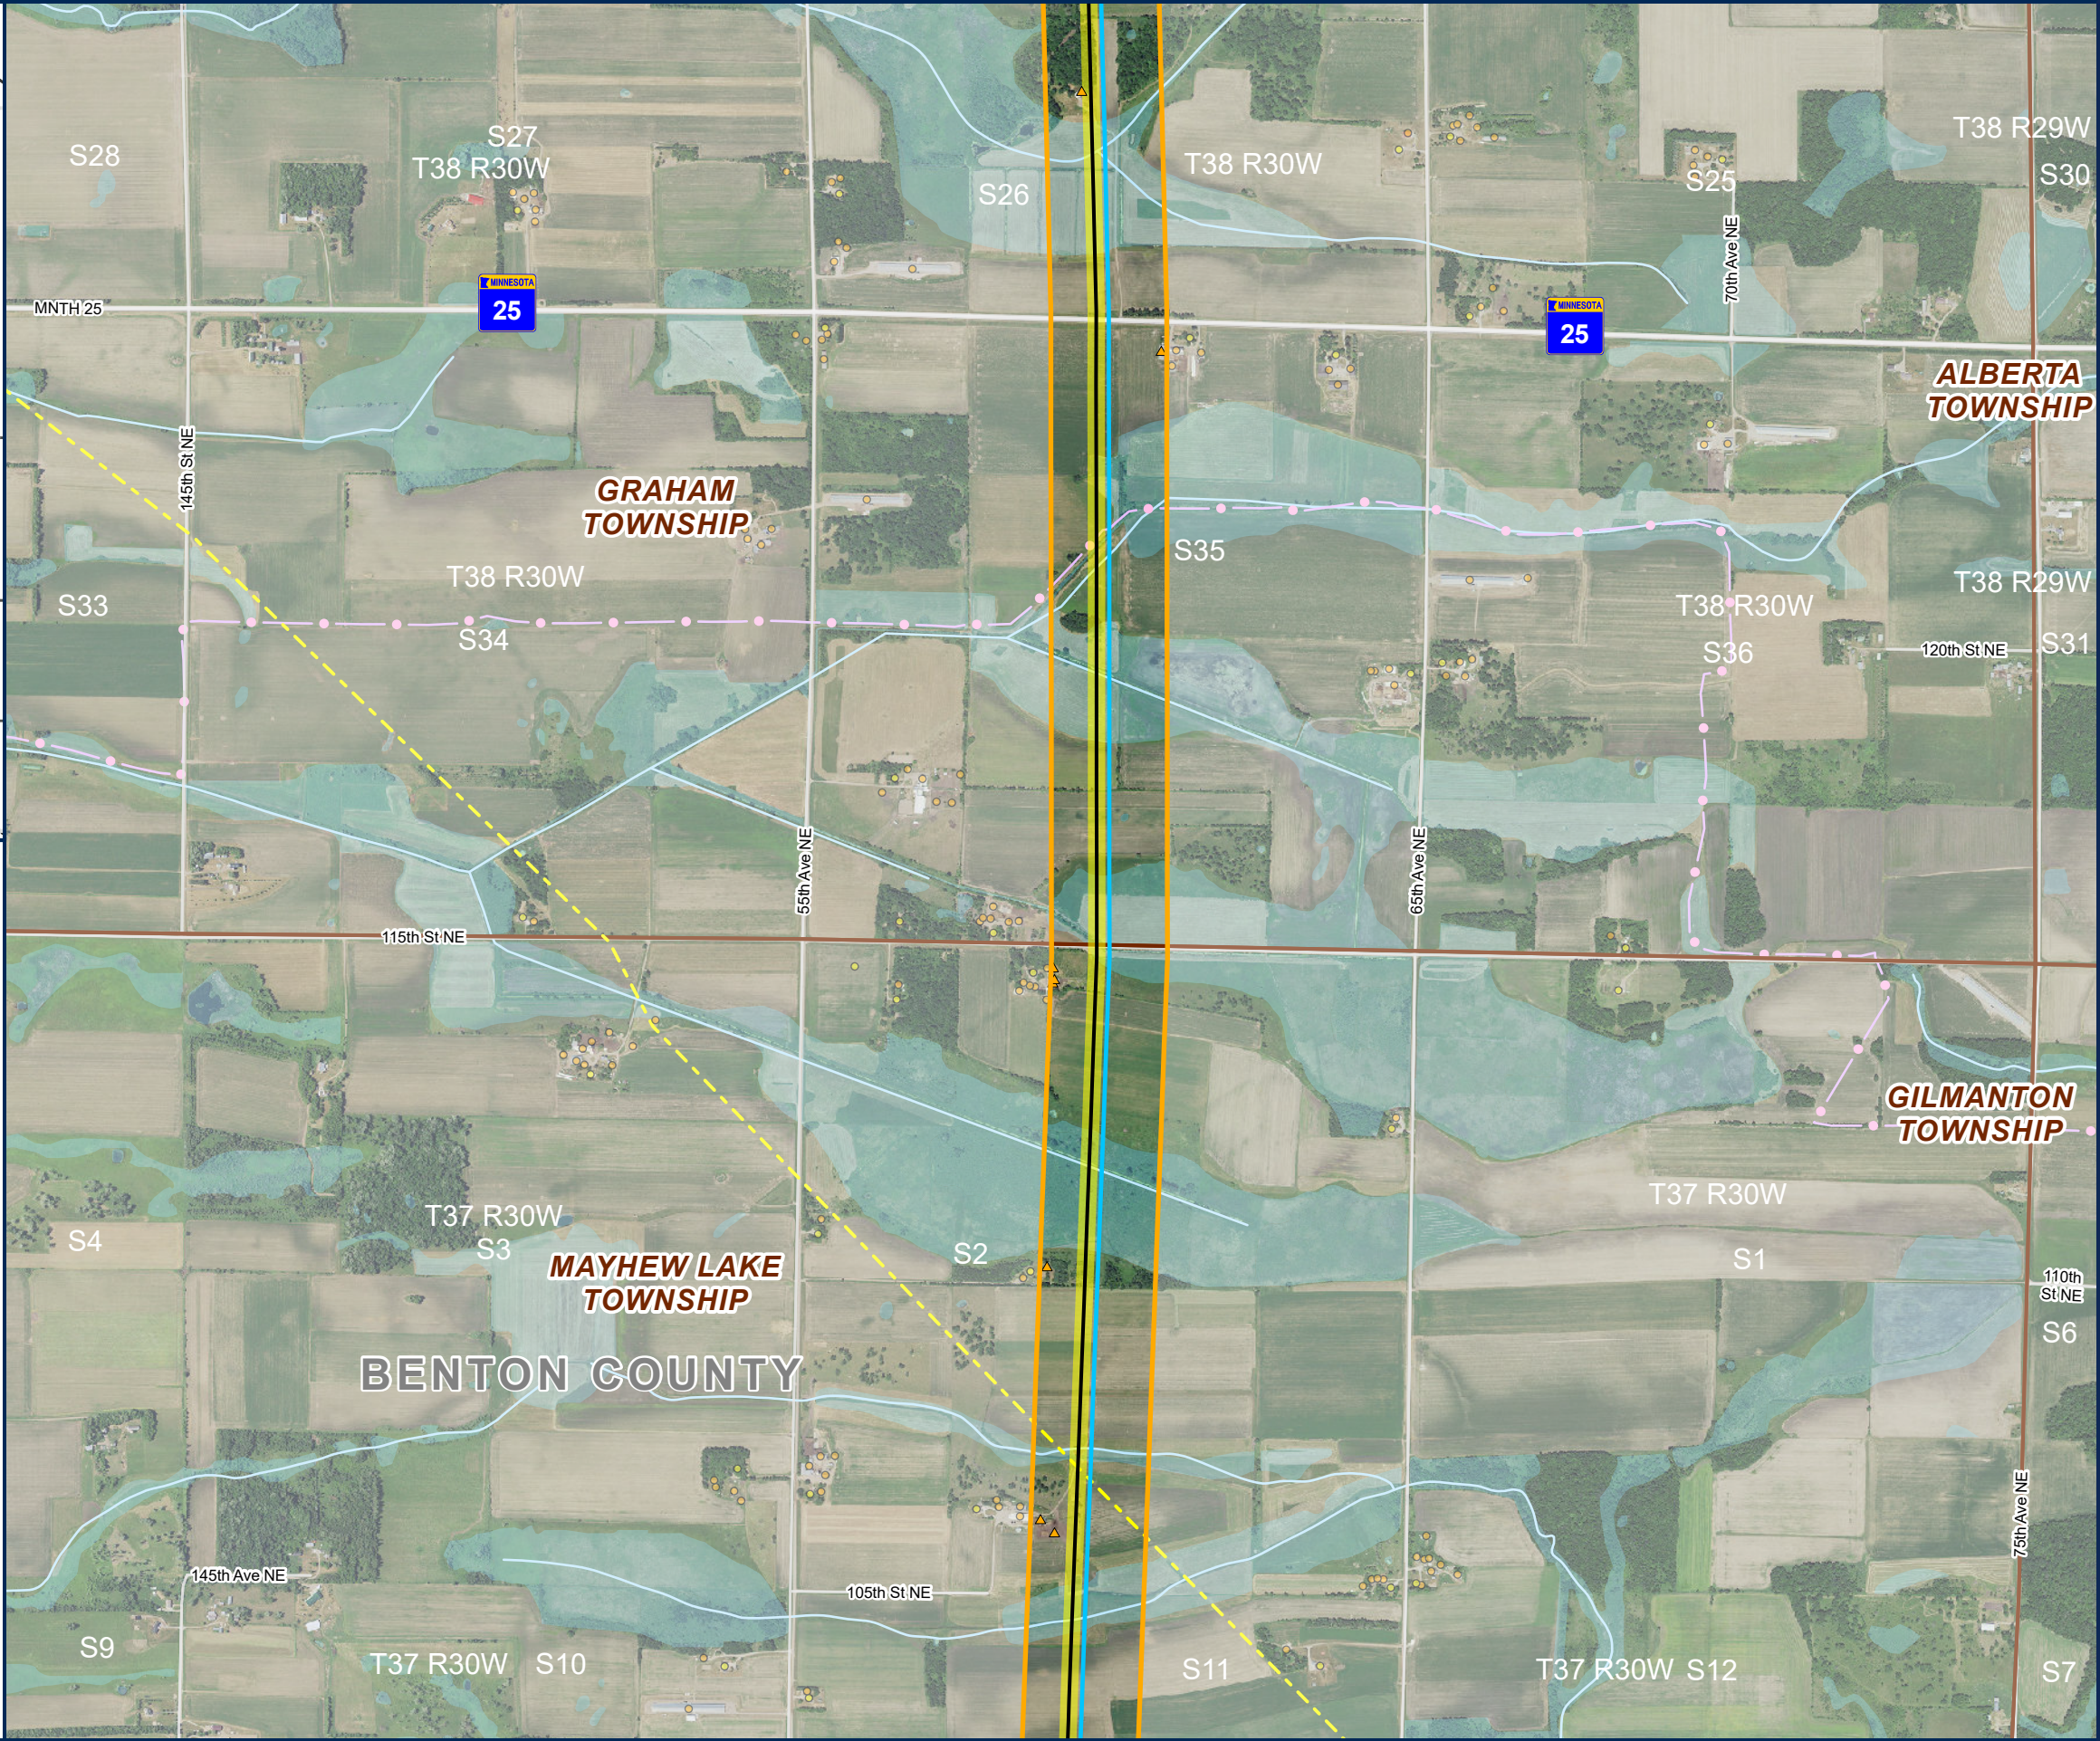


Path: \\mspe-gis-file\GISProj\MinPower\10348886_NRP\7.2_WIP\map_docs\PRO_projects\NRP_PermitApplication\NRP_Permit_App_Appendix\NRP_Permit_App_Appendix.d.aprx

Northland Reliability Project

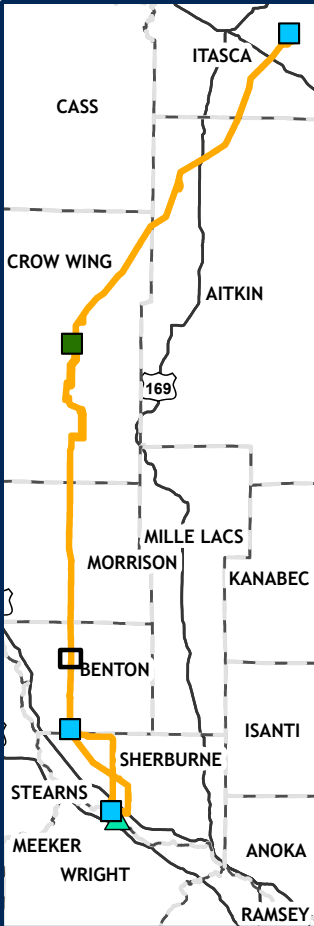

DETAILED MAP
APPENDIX J
PAGE 46 OF 64

PROPOSED ROUTE

PROPOSED RIGHT OF WAY

PROPOSED CENTERLINE

EXISTING TRANSMISSION

230 KV

RESIDENTIAL STRUCTURE
IN ROUTE

NON-RESIDENTIAL
STRUCTURE IN ROUTE

NON-RESIDENTIAL
STRUCTURE

RESIDENTIAL STRUCTURE

GRAVEL PIT

PIPELINE

ROAD

COUNTY BOUNDARY

TOWNSHIP BOUNDARY

SNOWMOBILE TRAILS

MN WETLAND

PUBLIC WATER

WATERCOURSE

DNR STREAM/RIVER

