














 






Path: \\mspe-gis-file\GISProj\MinPower\10348886_NRP\7_2_WIP\map_docs\PRO_projects\NRP_Permit_Appendix\NRP_Permit_Appendix.aprx

**DETAILED MAP
APPENDIX J
PAGE 47 OF 64**

-  PROPOSED ROUTE
-  PROPOSED RIGHT OF WAY
-  PROPOSED CENTERLINE
- EXISTING TRANSMISSION
 -  69 KV
 -  230 KV
-  RESIDENTIAL STRUCTURE IN ROUTE
-  NON-RESIDENTIAL STRUCTURE IN ROUTE
-  NON-RESIDENTIAL STRUCTURE
-  RESIDENTIAL STRUCTURE
-  GRAVEL PIT
-  PIPELINE
-  ROAD
-  COUNTY BOUNDARY
-  TOWNSHIP BOUNDARY
-  MN WETLAND
-  PUBLIC WATER
-  WATERCOURSE
-  DNR STREAM/RIVER

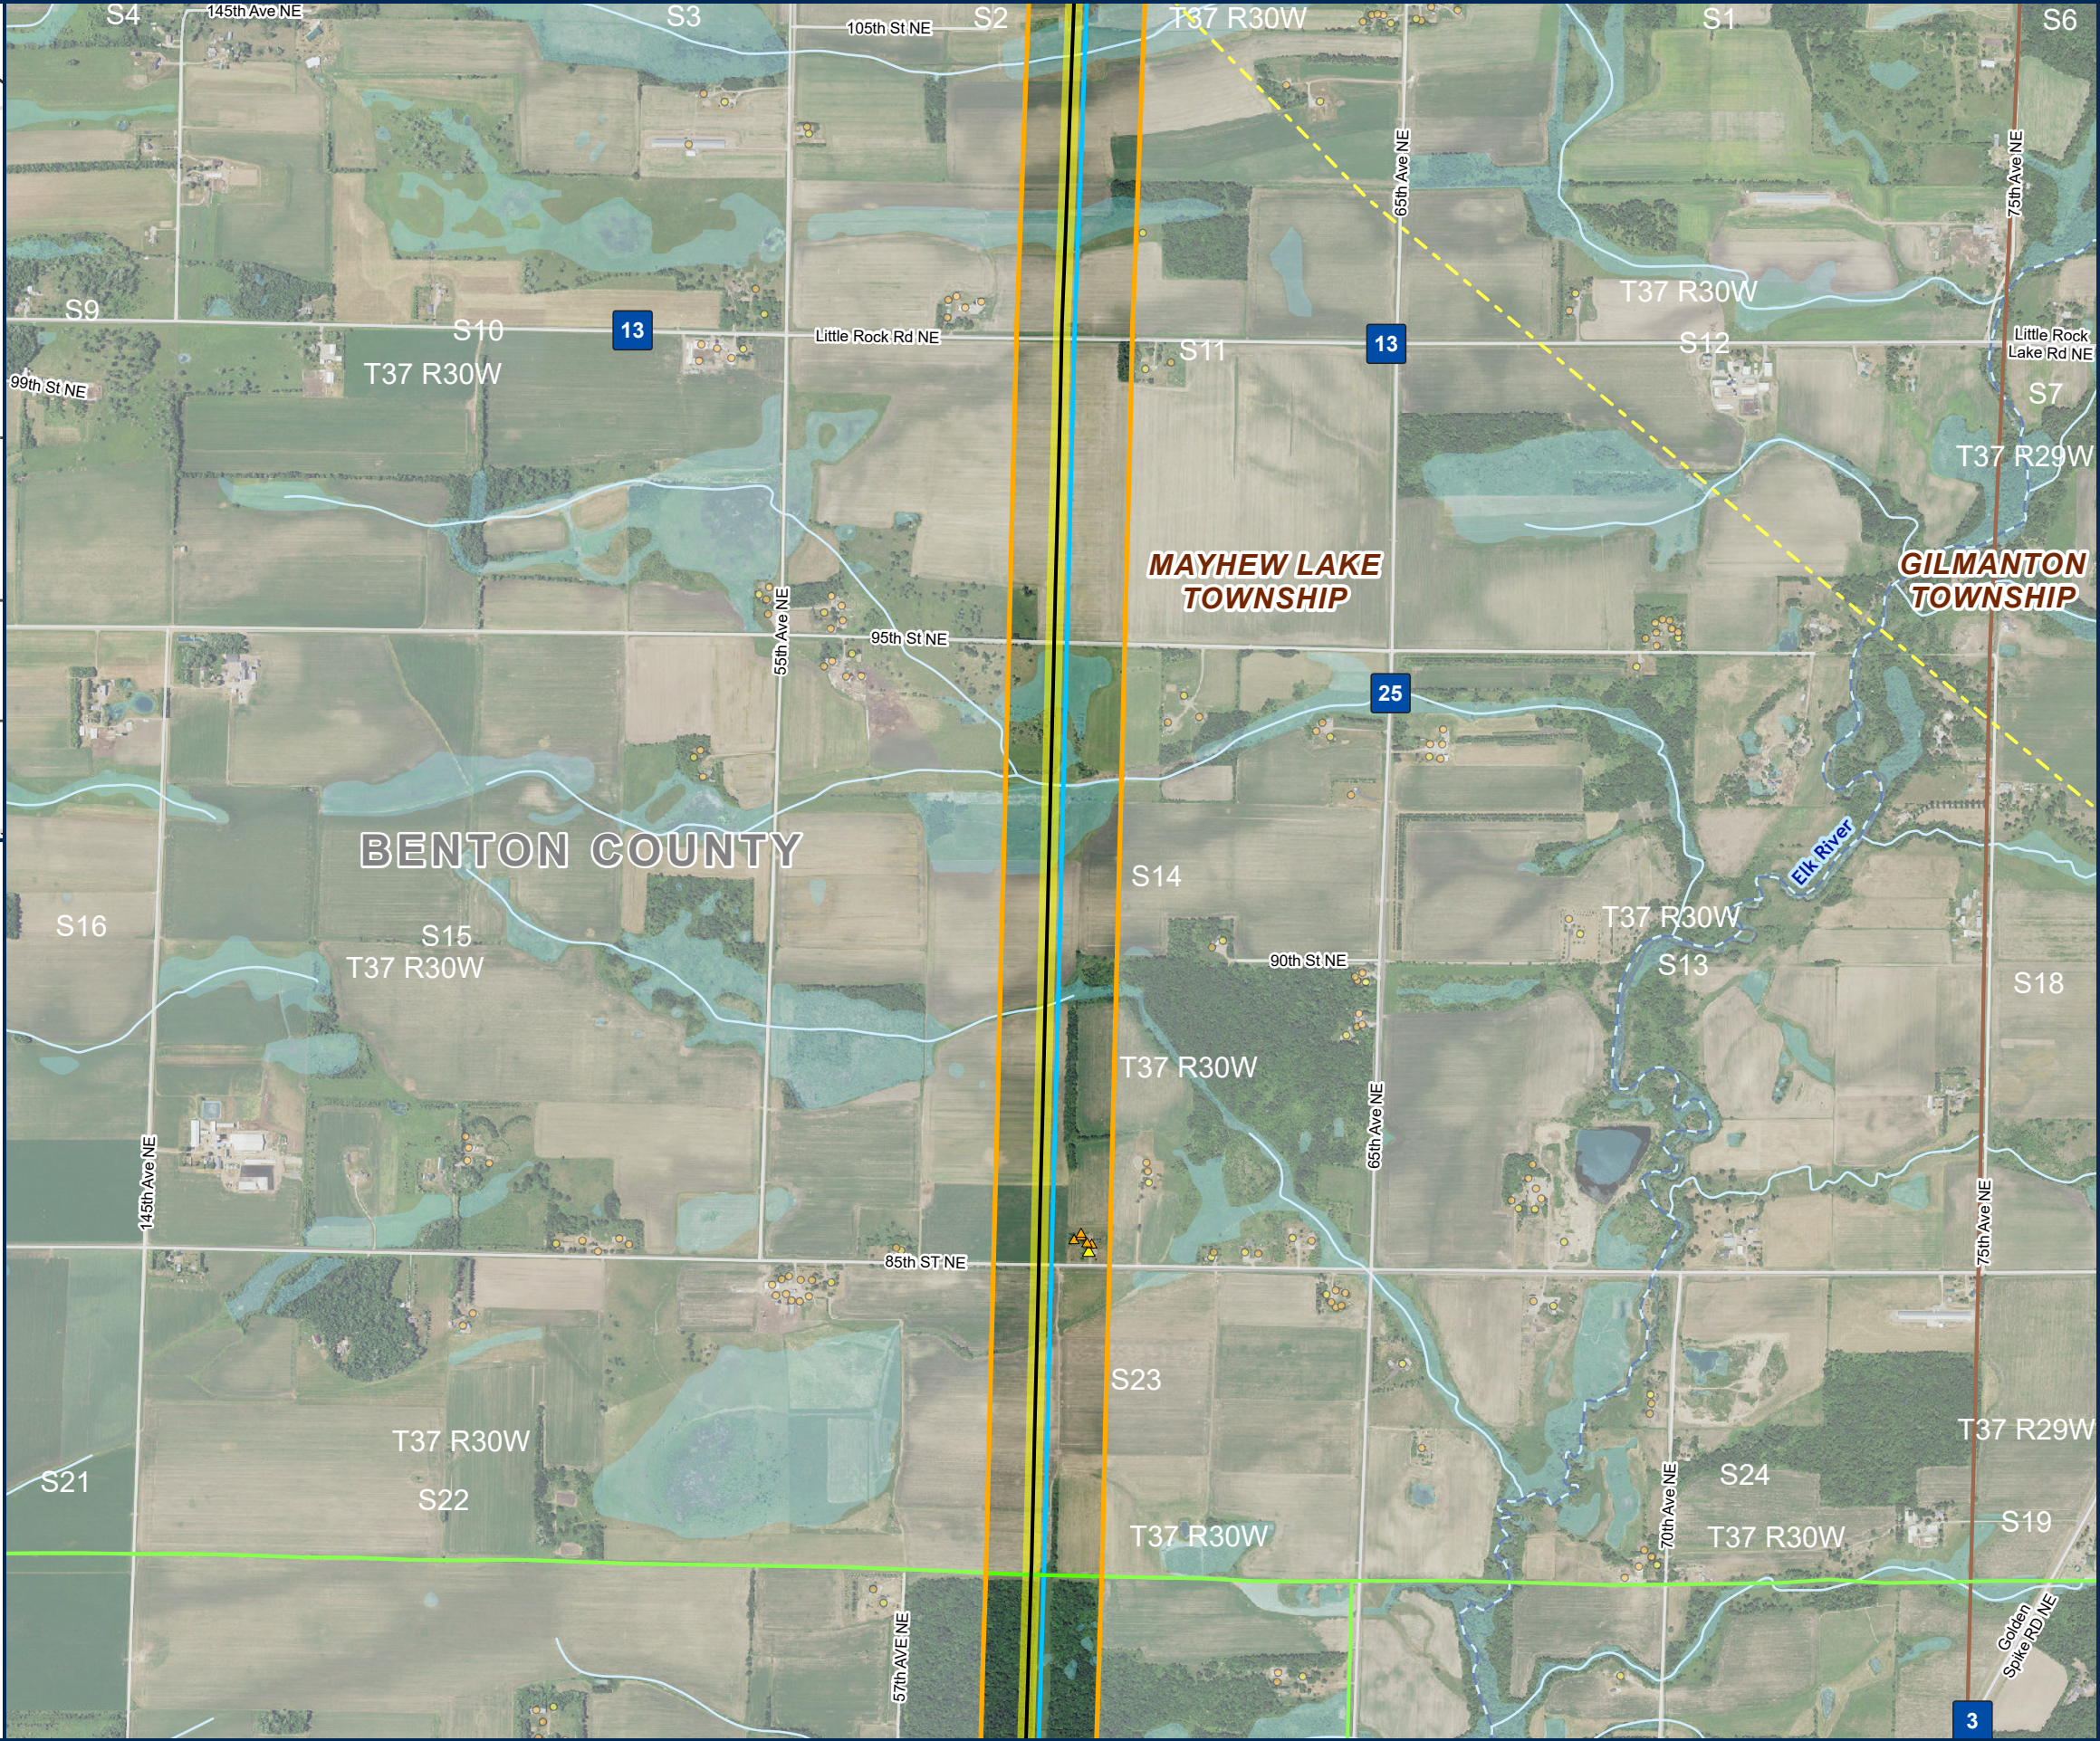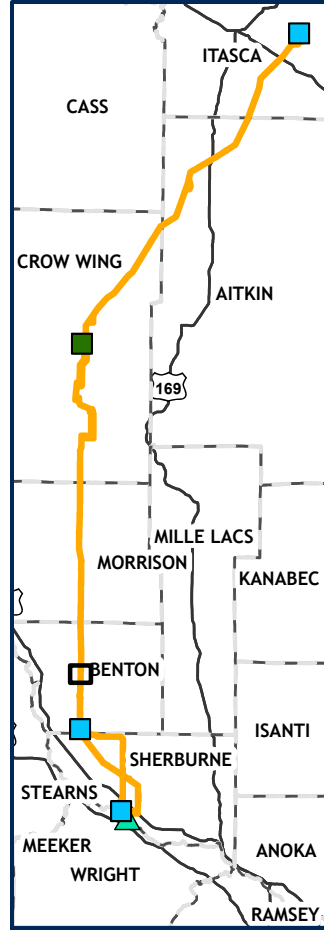

Northland Reliability Project

