
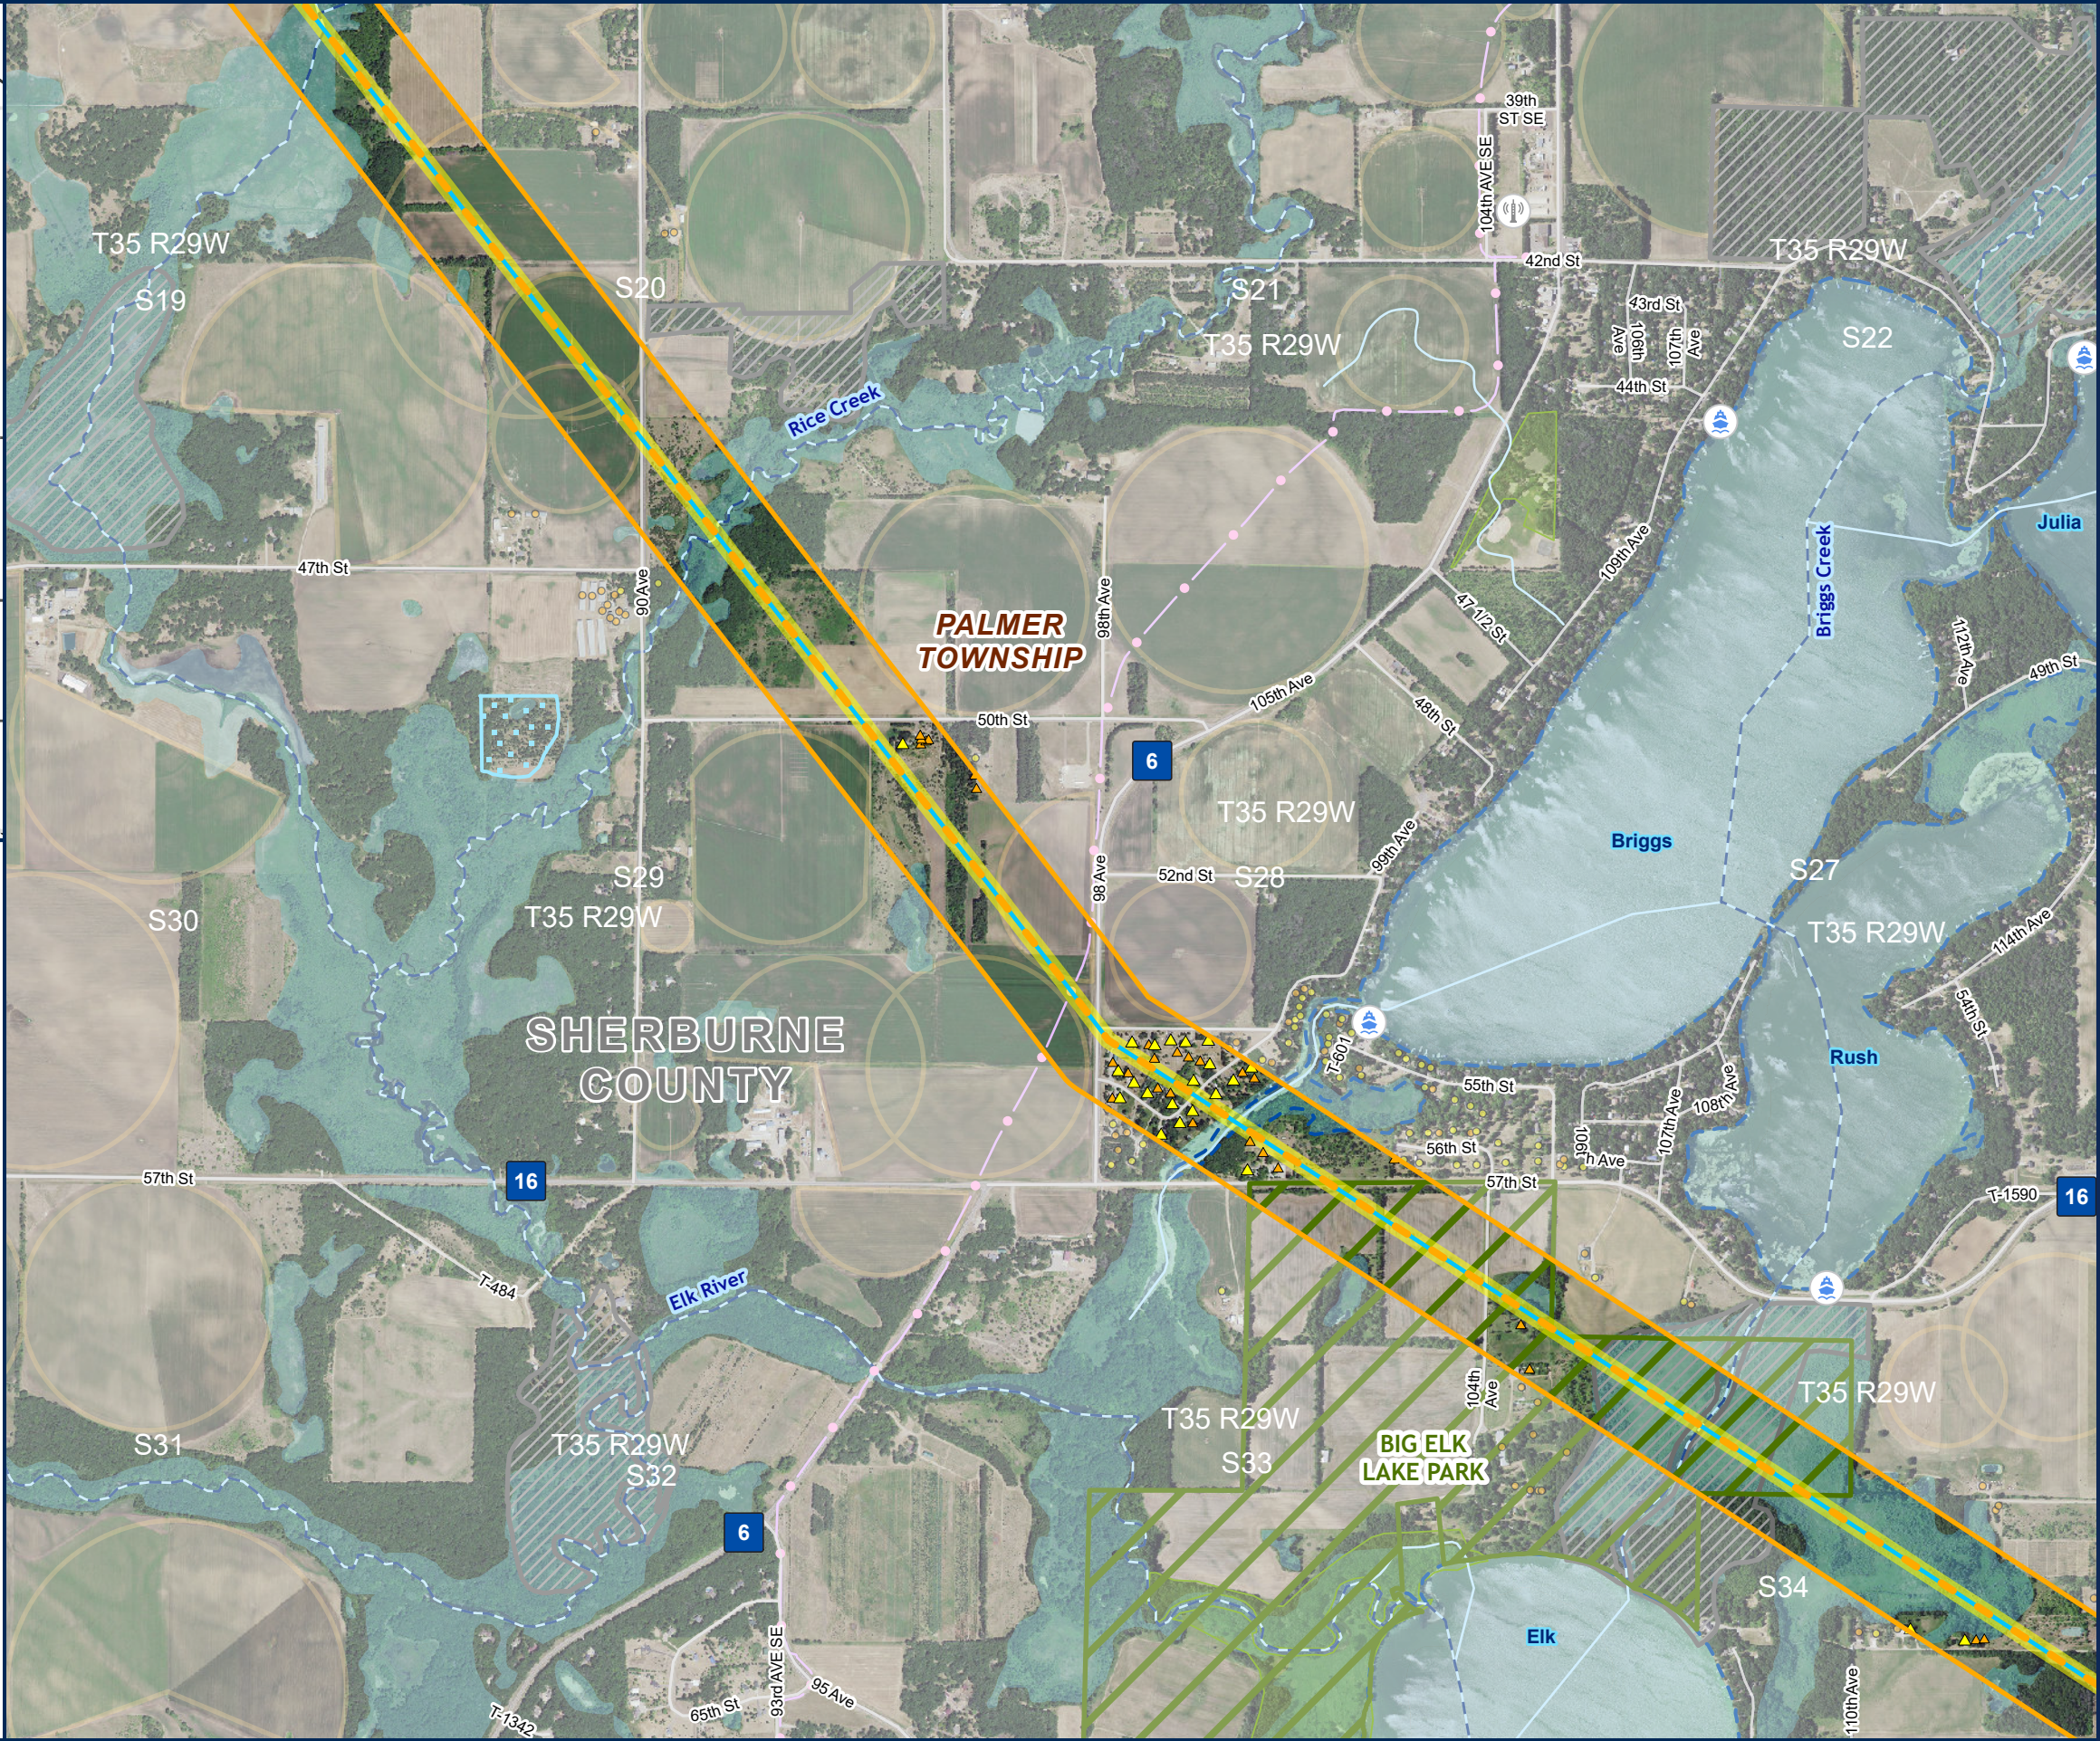


Path: \\mspe-gis-file\GISProj\MinPower\10348886_NRP\7_2_WIP\map_docs_PRO_projects\NRP_Permit_Appendix\NRP_Permit_Appendix.aprx

Northland Reliability Project

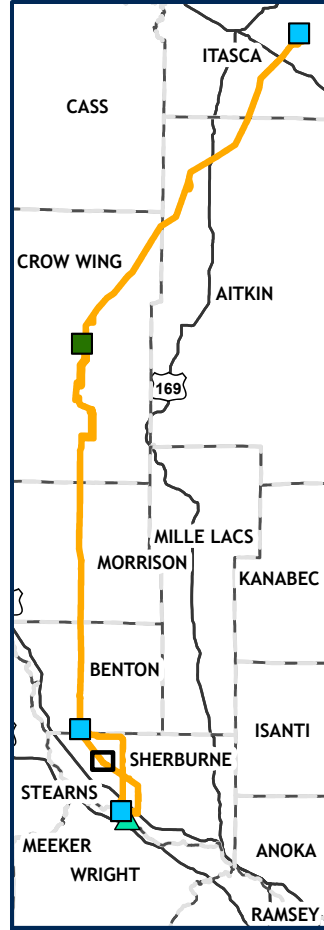

DETAILED MAP APPENDIX J PAGE 61 OF 64

- PROPOSED ROUTE
- PROPOSED RIGHT OF WAY
- REPLACE GRE-BS LINE
- EXISTING TRANSMISSION
- 230 KV
- RESIDENTIAL STRUCTURE IN ROUTE
- NON-RESIDENTIAL STRUCTURE IN ROUTE
- NON-RESIDENTIAL STRUCTURE
- RESIDENTIAL STRUCTURE
- GRAVEL PIT
- COMMUNICATION TOWER
- ROAD
- WATER ACCESS SITE
- COUNTY BOUNDARY
- TOWNSHIP BOUNDARY
- SNOWMOBILE TRAILS
- BWSR RIM EASEMENT
- CENTER PIVOT
- MN WETLAND
- PUBLIC WATER BASIN
- PUBLIC WATER
- WATERCOURSE
- DNR STREAM/RIVER
- COUNTY PARK
- MBS SITE
- MODERATE
- BELOW

